

File: H:\BNSF-Skykomish\2008 remediation\30% drawings\siteplan\_survey\_control(D).dwg Layout: C-3 User: emarshal Plotted: Jan 09, 2008 - 11:51am Xref's:

**TABLE OF PROJECT CONTROL POINTS**


POINT #	NORTHING	EASTING	ELEVATION
101	259317.2666	1510252.1512	925.61
102	259066.6292	1509971.2047	921.75
103	259307.7987	1510120.3437	925.16
105	259420.2103	1510517.6074	928.37
106	259272.7849	1510551.7175	930.49
107	259122.0976	1510564.6601	
108	259104.5101	1510285.5817	
109	259169.2730	1510799.9373	935.51
111	259256.2817	1510857.6595	936.74
112	259446.8300	1510834.0072	935.49
113	259598.0336	1510815.4913	933.28
115	259513.9548	1510705.4390	929.32
116	259549.1949	1510642.8770	930.30
117	259378.6096	1510539.7420	931.73
119	259397.3358	1510655.4859	931.13
121	259224.6913	1511127.8968	934.86
122	259372.8530	1511108.2778	937.03
123	259300.2386	1511330.0063	935.49
124	259533.7780	1511081.6087	
127	259108.8291	1511204.5906	
134	258990.3948	1510884.3740	
135	259039.1543	1510569.0624	935.38
154	258739.3077	1511287.6759	935.24
155	259578.4946	1510482.2927	925.47
159	258509.6274	1510602.7187	
170	259334.2298	1510839.7728	936.41
171	259238.7620	1510948.7839	936.38
172	259425.4987	1511096.2824	936.95
177	259533.7608	1511081.6244	935.47
183	259271.2140	1509807.3229	927.85
185	259044.3825	1509875.1546	920.77

**HORIZONTAL & VERTICAL CONTROL**

1. HORIZONTAL DATUM: NAD 83/91
2. VERTICAL DATUM: NAVD 88
3. BENCHMARK: KING COUNTY MONUMENT STAMPED "1995 GPS 8823" WITH THE PUBLISHED ELEVATION OF 931.73.

**NOTES**

1. SITE PLAN IS BASED ON 2007 SURVEY DATA
2. PROPERTIES AND AREAS THAT WERE NOT INCLUDED IN THE SURVEY ARE NOT SHOWN

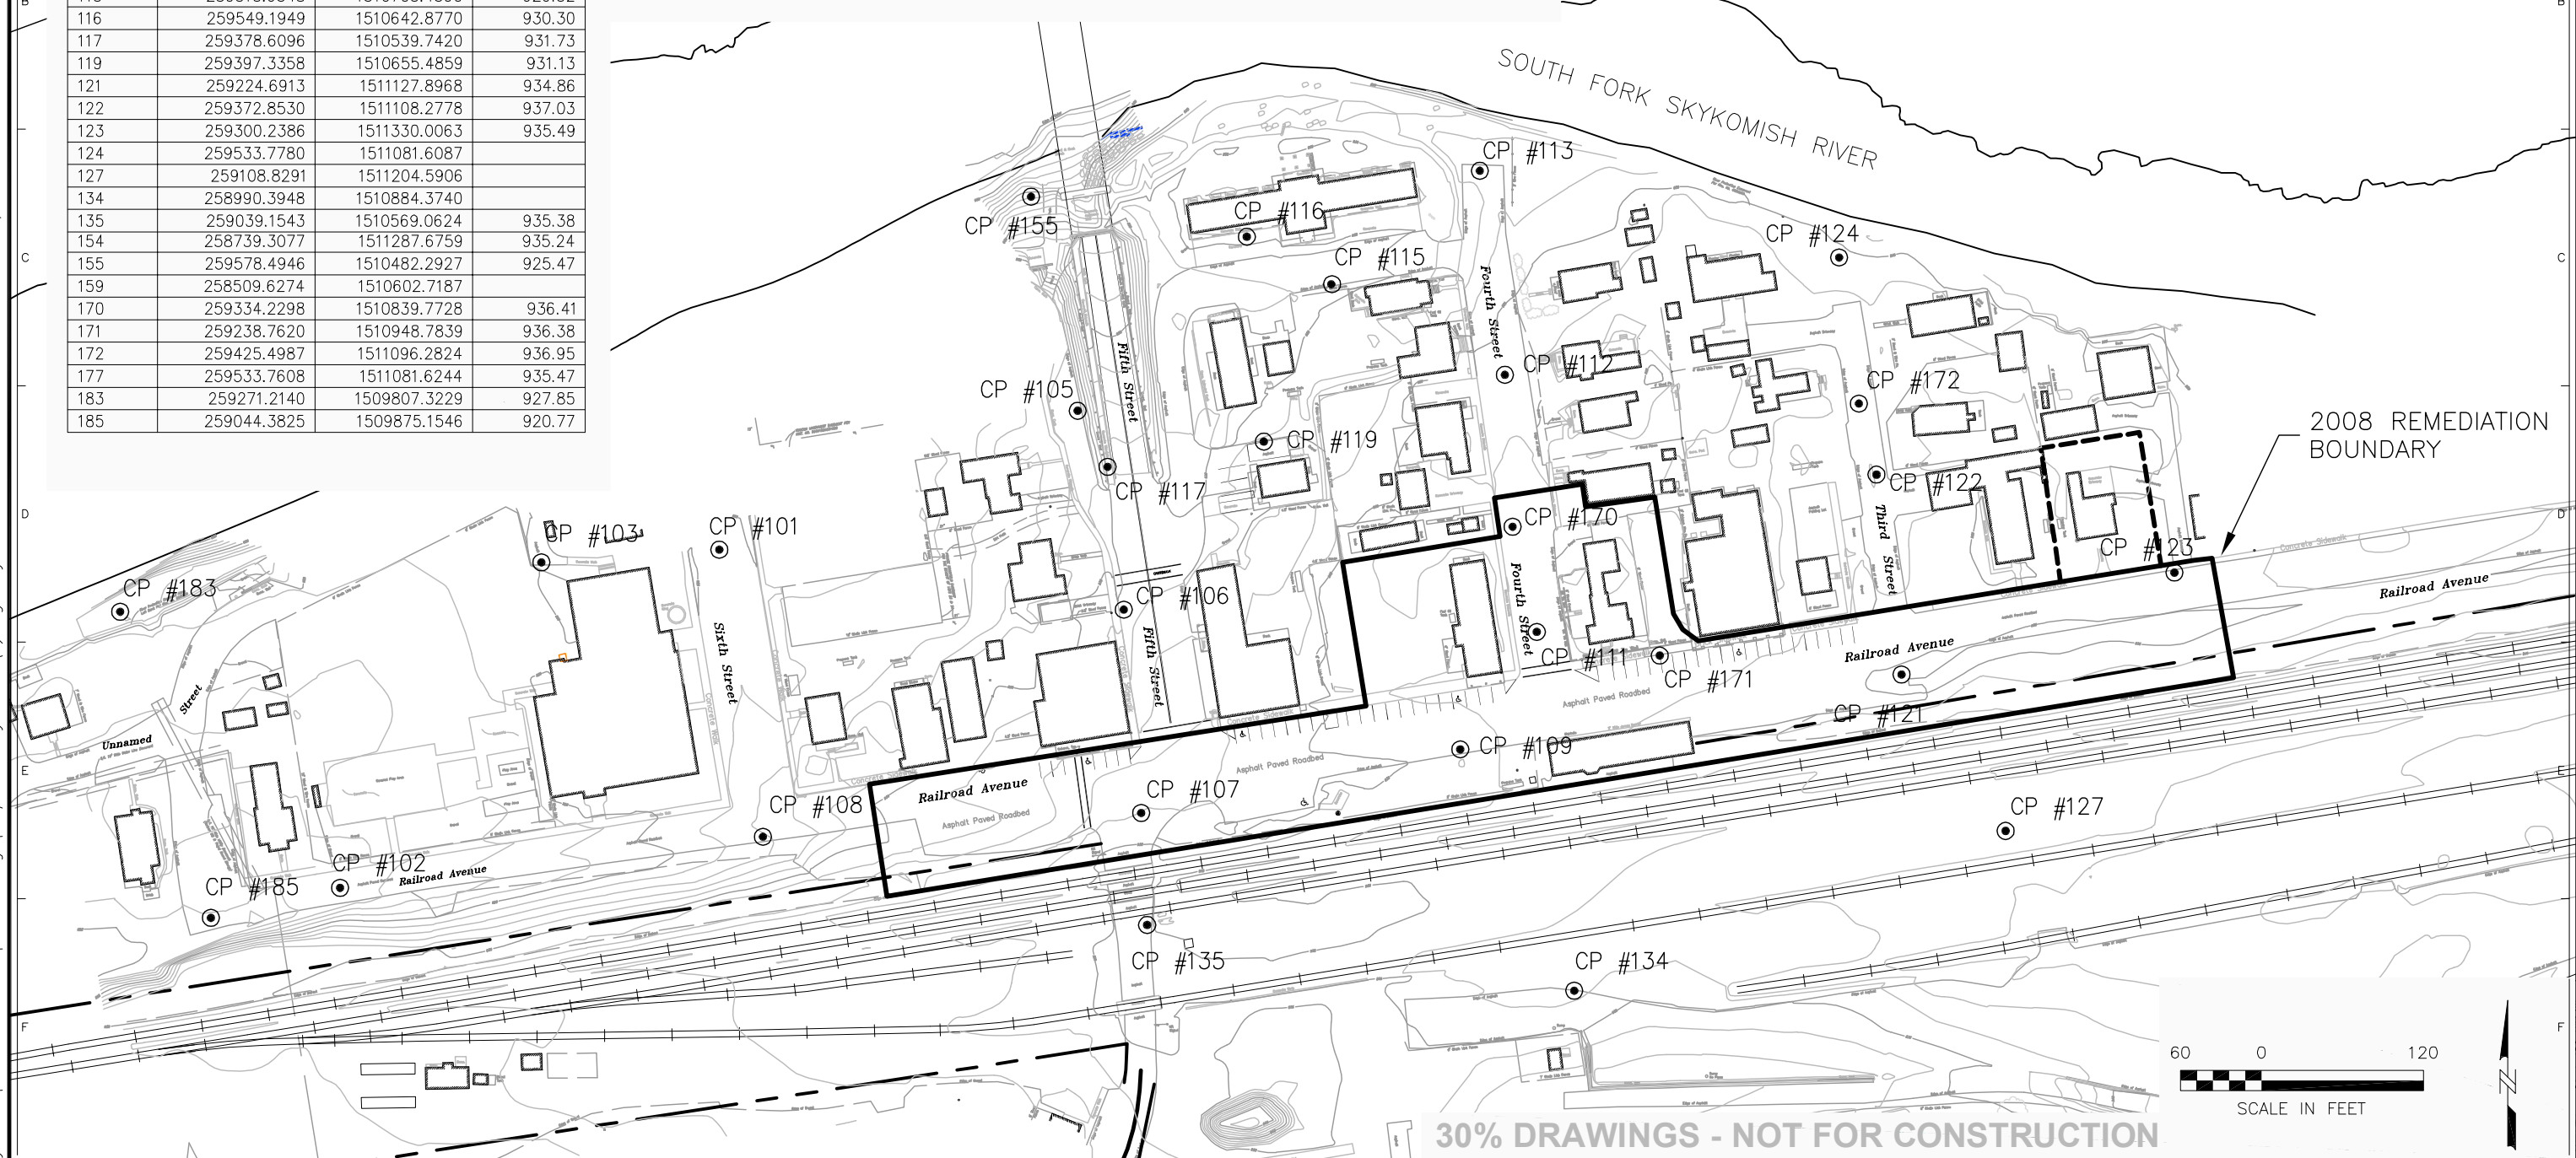

**30% DRAWINGS - NOT FOR CONSTRUCTION**

ENSR | AECOM



5					
4					
3					
2					
B	EM	12/20/07	REVISION		
A	EM	11/14/07	30% DRAWINGS - NOT FOR CONSTRUCTION		
NO	DRWN	DATE	REVISION	CHKD	DATE

THE BNSF RAILWAY COMPANY  
 SKYKOMISH, WASHINGTON  
 01140-204-270

SKYKOMISH 2008 EDR  
 SITE PLAN AND SURVEY CONTROL

CURRENT DATE	12/20/07	DRAWING NO.	C-3	REVISION	
--------------	----------	-------------	-----	----------	--