



US Army Corps  
of Engineers  
Seattle District



# Joint Public Notice

## Application for a Department of the Army Permit and a Washington Department of Ecology Water Quality Certification and/or Coastal Zone Management Consistency Concurrence

US Army Corps of Engineers  
Regulatory Branch  
Post Office Box 3755  
Seattle, WA 98124-3755  
Telephone: (206) 764-3273  
ATTN: Catherine Blackwell,  
Project Manager

WA Department of Ecology  
SEA Program  
Post Office Box 47600  
Olympia, WA 98504-7600  
Telephone: (360) 407-6068  
ATTN: SEA Program,  
Federal Permit Coordinator

Public Notice Date: March 15, 2013  
Expiration Date: April 14, 2013

Reference No.: NWS-2012-1258  
Name: Bel Lago Condominiums,  
LLC

---

Interested parties are hereby notified that the U.S. Army Corps of Engineers (Corps) and the Washington Department of Ecology (Ecology) have received an application to perform work in waters of the United States as described below and shown on the enclosed drawings dated February 19, 2013.

The Corps will review the work in accordance with Section 404 of the Clean Water Act (CWA) and Section 10 of the Rivers and Harbors Act. Ecology will review the work pursuant to Section 401 of the CWA, with applicable provisions of State water pollution control laws and the Coastal Zone Management Act.

**APPLICANT:**

Bel Lago Condominiums, LLC  
Attention: Mr. Ken Nelson  
18435 Olympic Avenue South  
Tukwila, Washington 98188  
Telephone: (425) 298-0980

**AGENT:**

Ecco Design, Incorporated  
Attention: Mr. Evan Wehr  
203 North 36th Street, Suite 201  
Seattle, Washington 98103  
Telephone: (206) 706-3937

**LOCATION:** In Lake Washington at Kirkland, Washington.

**WORK:** Remove an existing pier and construct new structures for private boat moorage. The proposed work involves the following: remove an existing 1,021 square-foot pier and 16 piles, place up to 2 cubic yards of gravel to backfill piling holes, construct a 1,914 square-foot pier, drive 43 steel piles, 10-inches in diameter, and 4 steel piles, 6-inches in diameter, and install 18 boat lifts.

**PURPOSE:** Private boat moorage.

## **NWS-2012-1258, Bel Lago Condominiums, LLC**

**MITIGATION:** Install 750 square feet of native plantings along the shoreline of the property.

**ENDANGERED SPECIES:** The Endangered Species Act (ESA) requires federal agencies to consult with the National Marine Fisheries Service (NMFS) and/or U.S. Fish and Wildlife Service (USFWS) pursuant to Section 7 of the ESA on all actions that may affect a species listed (or proposed for listing) under the ESA as threatened or endangered or any designated critical habitat. After receipt of comments from this public notice, the Corps will evaluate the potential impacts to proposed and/or listed species and their designated critical habitat.

**ESSENTIAL FISH HABITAT (EFH):** The Magnuson-Stevens Fishery Conservation and Management Act, as amended by the Sustainable Fisheries Act of 1996, requires all Federal agencies to consult with the NMFS on all actions, or proposed actions, permitted, funded, or undertaken by the agency, that may adversely affect EFH. The proposed action could impact EFH in the project area. If the Corps determines that the proposed action may adversely affect EFH for federally managed fisheries in Washington waters, the Corps will initiate EFH consultation with the NMFS. The Corps' final determination relative to project impacts and the need for mitigation measures is subject to review by and coordination with the NMFS.

**CULTURAL RESOURCES:** The Corps has reviewed the latest published version of the National Register of Historic Places, lists of properties determined eligible and other sources of information. There are no recorded historic properties within the permit area. The permit area has been so extensively disturbed by modern development that little likelihood exists for the proposed project to impinge upon an undisturbed historic property. The Corps invites responses to this public notice from Native American Tribes or tribal governments; Federal, State, and local agencies; historical and archeological societies; and other parties likely to have knowledge of or concerns regarding historic properties and sites of religious and cultural significance at or near the project area. After receipt of comments from this public notice, the Corps will evaluate potential impacts and consult with the State Historic Preservation Officer and Native American Tribes in accordance with Section 106 of the National Historic Preservation Act, as appropriate.

**PUBLIC HEARING:** Any person may request, in writing, within the comment period specified in this notice, that a public hearing be held to consider this application. Requests for public hearings shall state, with particularity, the reasons for holding a public hearing.

**EVALUATION – CORPS:** The decision whether to issue a permit will be based on an evaluation of the probable impacts, including cumulative impacts, of the proposed activity on the public interest. That decision will reflect the national concern for both protection and utilization of important resources. The benefits, which reasonably may be expected to accrue from the proposal, must be balanced against its reasonably foreseeable detriments. All factors which may be relevant to the proposal will be considered, including the cumulative effects thereof; among those are conservation, economics, aesthetics, general environmental concerns, wetlands, historic properties, fish and wildlife values, flood hazards, floodplain values, land use, navigation, shoreline erosion and accretion, recreation, water supply and conservation, water quality, energy needs, safety, food and fiber production, mineral needs, considerations of property ownership, and, in general, the needs and welfare of the people.

The Corps is soliciting comments from the public; Native American Nations or tribal governments; Federal, State, and local agencies and officials; and other interested parties in order to consider and evaluate the impacts of this activity. Any comments received will be considered by the Corps to determine whether to issue, modify, condition or deny a permit for the work. To make this decision, comments are used to assess impacts on endangered species, historic properties, water quality, general environmental effects, and the other public interest factors listed above. Comments are used in the preparation of an Environmental Assessment and/or an Environmental Impact Statement pursuant to the National Environmental Policy Act. Comments are also used to determine the need for a public hearing and to determine the overall public interest of the activity.

**NWS-2012-1258, Bel Lago Condominiums, LLC**

The described discharge will be evaluated for compliance with guidelines promulgated by the Environmental Protection Agency under authority of Section 404(b)(1) of the CWA. These guidelines require alternatives analysis for any proposed discharge of dredged or fill material into waters of the United States.

**SOURCE OF FILL MATERIAL:** The source of the fill material will be an offsite commercial provider.

**EVALUATION – ECOLOGY:** Ecology is soliciting comments from the public; Federal, Native American Nations or tribal governments, State, and local agencies and officials; and other interested parties in order to consider and evaluate the impacts of this activity. Ecology will be considering all comments to determine whether to certify or deny certification for the proposed project.

**ADDITIONAL EVALUATION:** This proposal is the subject of Shorelines Substantial Development Permit No. SHR12-01359, being processed by the City of Kirkland.

**COMMENT AND REVIEW PERIOD:** Conventional mail or e-mail comments on this public notice will be accepted and made part of the record and will be considered in determining whether it would be in the public interest to authorize this proposal. In order to be accepted, e-mail comments must originate from the author's e-mail account and must include on the subject line of the e-mail message the permit applicant's name and reference number as shown below. Either conventional mail or e-mail comments must include the permit applicant's name and reference number, as shown below, and the commentator's name, address, and phone number. All comments whether conventional mail or e-mail must reach this office, no later than the expiration date of this public notice to ensure consideration.

**CORPS COMMENTS:** All e-mail comments should be sent to [catherine.m.blackwell@usace.army.mil](mailto:catherine.m.blackwell@usace.army.mil). Conventional mail comments should be sent to: U.S. Army Corps of Engineers; Regulatory Branch; Attention: Ms. Catherine Blackwell; P.O. Box 3755; Seattle, Washington 98124-3755. All comments received will become part of the administrative record and are subject to public release under the Freedom of Information Act including any personally identifiable information such as names, phone numbers, and addresses.

**ECOLOGY COMMENTS:** Any person desiring to present views on the project pertaining to a request for water quality certification under Section 401 of the CWA and/or Coastal Zone Management consistency concurrence, may do so by submitting written comments to the following address: Washington State Department of Ecology, Attention: Federal Permit Coordinator, P.O. Box 47600, Olympia, Washington 98504-7600, or e-mail to [ecyrefedpermits@ecy.wa.gov](mailto:ecyrefedpermits@ecy.wa.gov).

To ensure proper consideration of all comments, responders must include the following name and reference number in the text of their comments: Bel Lago Condominiums, LLC; NWS-2012-1258


Encl: Figures (7)



**BEL LAGO  
CONDOMINIUMS L.L.C.  
9123 NE JUANITA DR.**

**JUANITA BAY CONDOMINIUM  
9201 NE JUANITA DR.**


**VALENTINA & ALEXANDER  
MILMAN  
9049 NE JUANITA DR.**

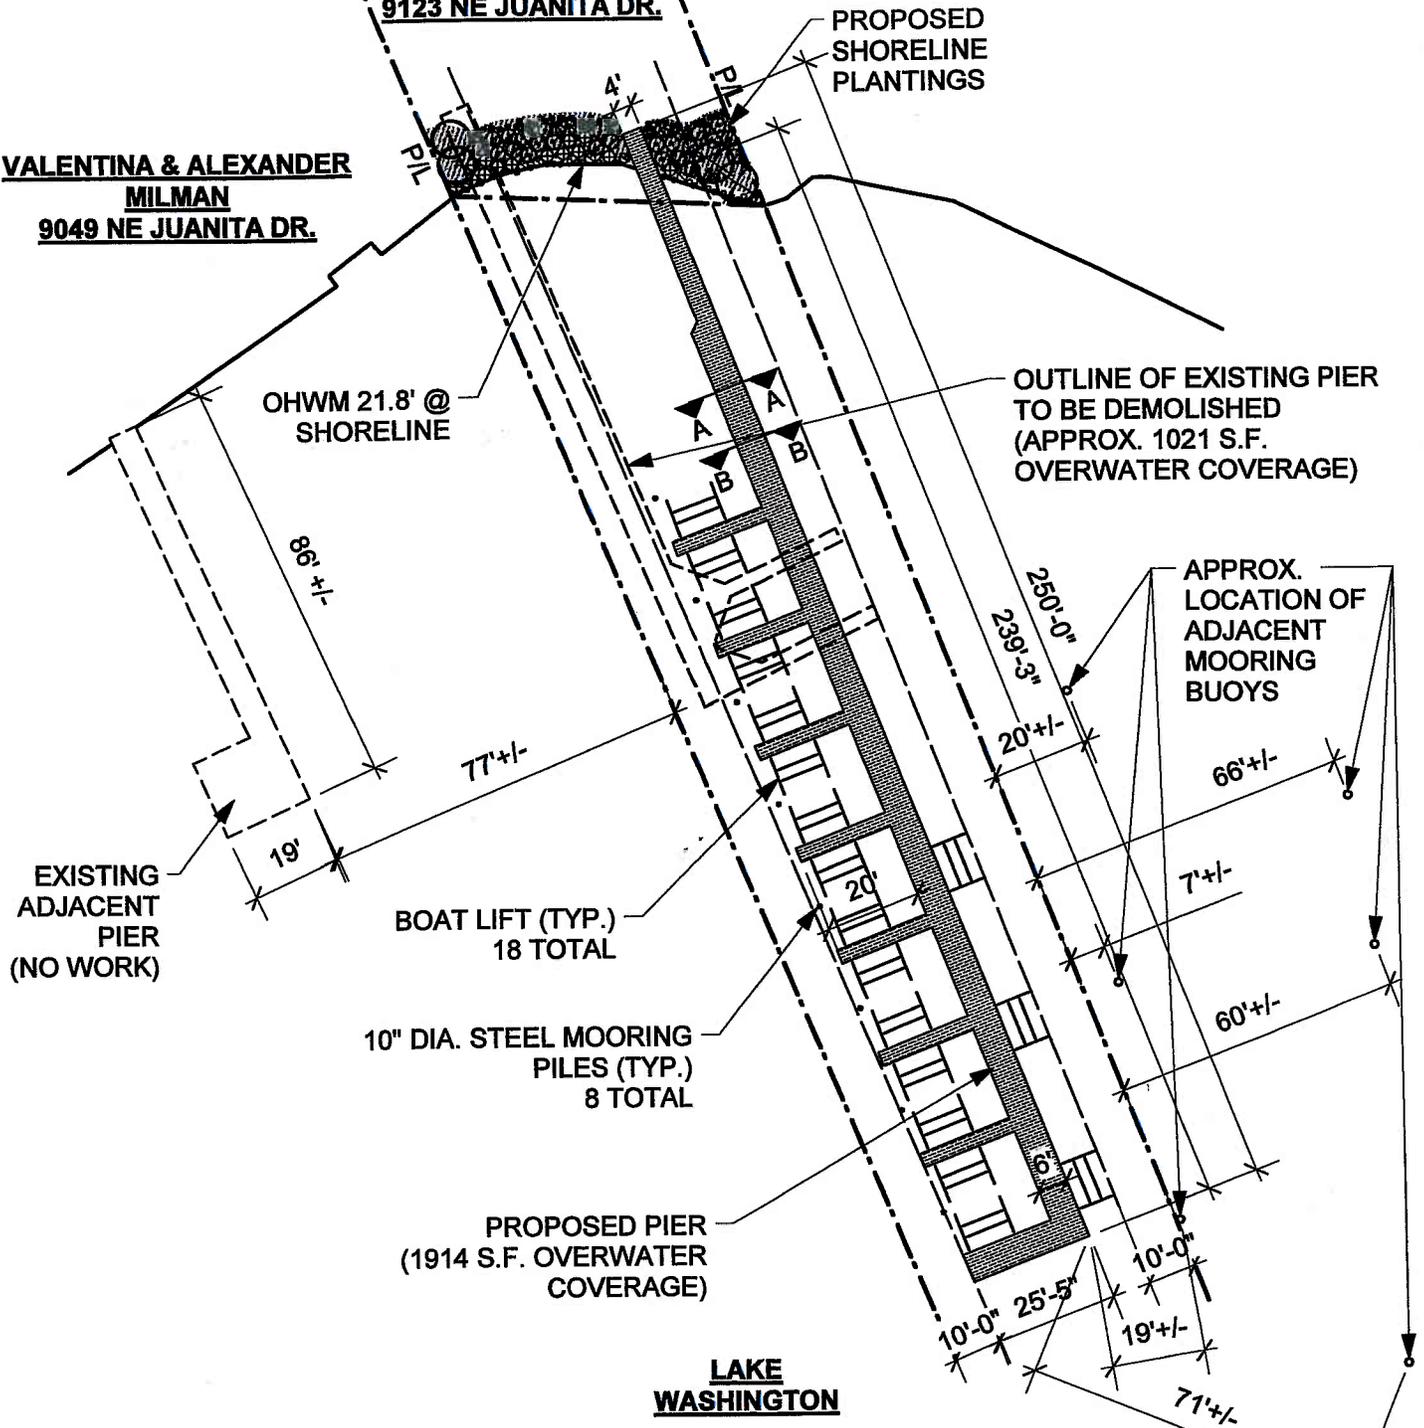

**SITE PLAN**  
SCALE 1" = 40'-0"



Reference: NWS-2012-1258  
Applicant: Bel Lago  
Condominiums L.L.C.  
Proposed: Pier & Boat Lifts  
At: Kirland, WA

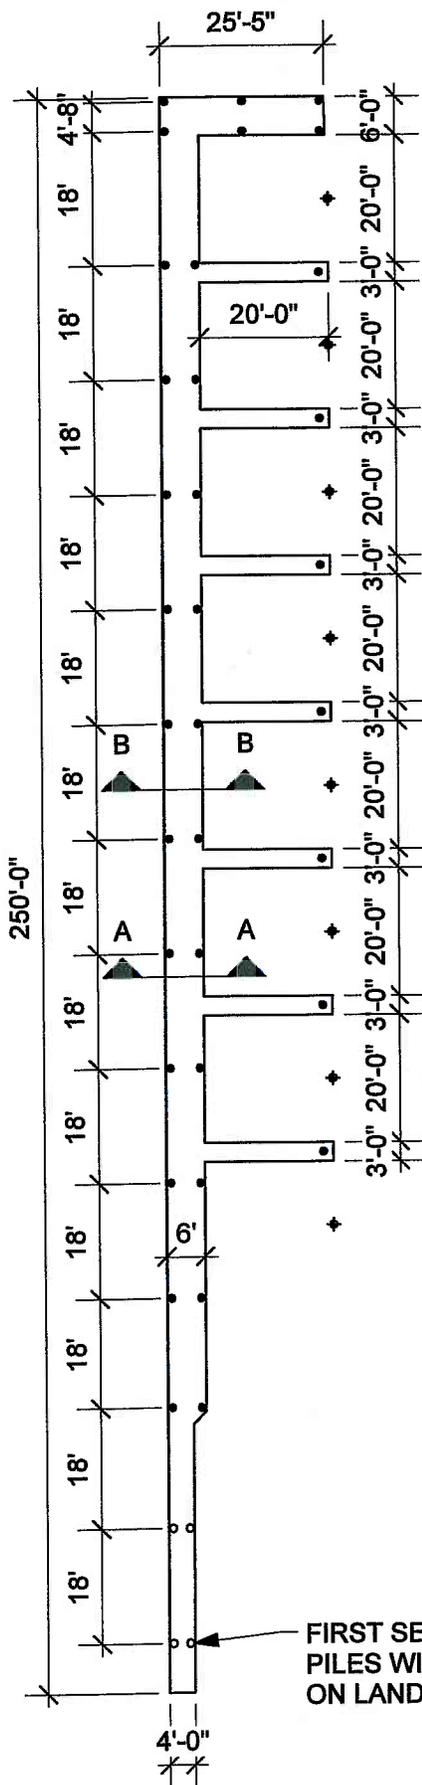


**LEGEND**

- 10" DIA. GALV. STEEL PIER PILE  
(35 TOTAL)
- 6" DIA. GALV. STEEL PIER PILE  
(4 TOTAL)
- ◆ 10" DIA. GALV. STEEL MOORING PILE  
(8 TOTAL)

**PIER PILE LAYOUT**

SCALE 1" = 30'-0"


Reference: *NWS-2012-1258*  
 Applicant: Bel Lago  
 Condominiums L.L.C.  
 Proposed: Pier & Boat Lifts  
 At: Kirland, WA

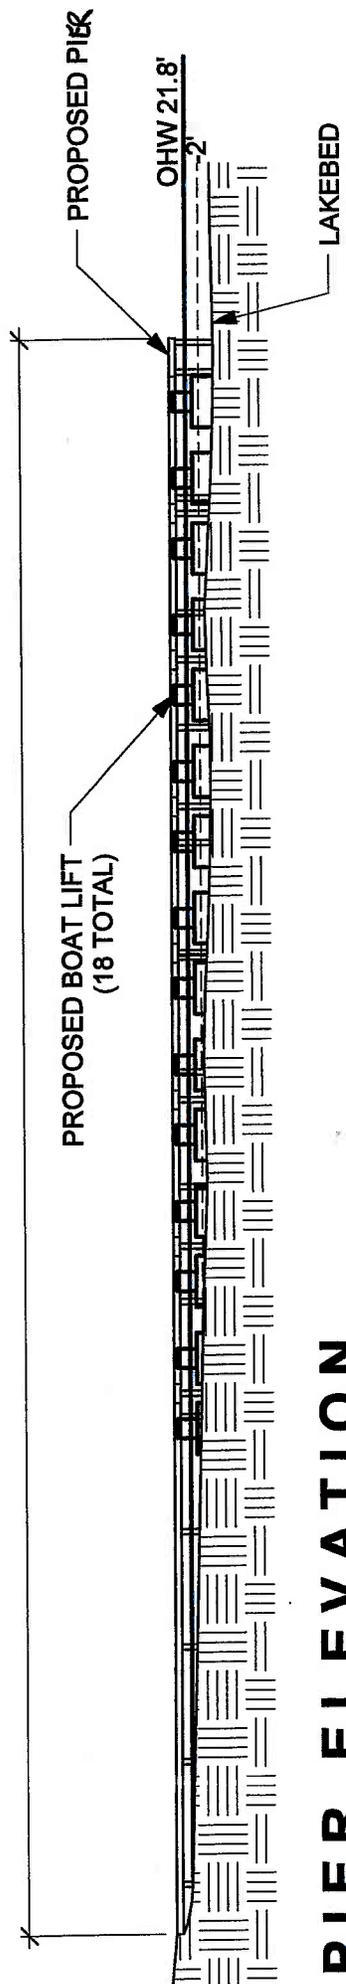

**PIER ELEVATION**


SCALE 1" = 20'-0"

Reference: NWS-2012-1258  
 Applicant: Bel Lago  
 Condominiums L.L.C.  
 Proposed: Pier & Boat Lifts  
 At: Kirland, WA

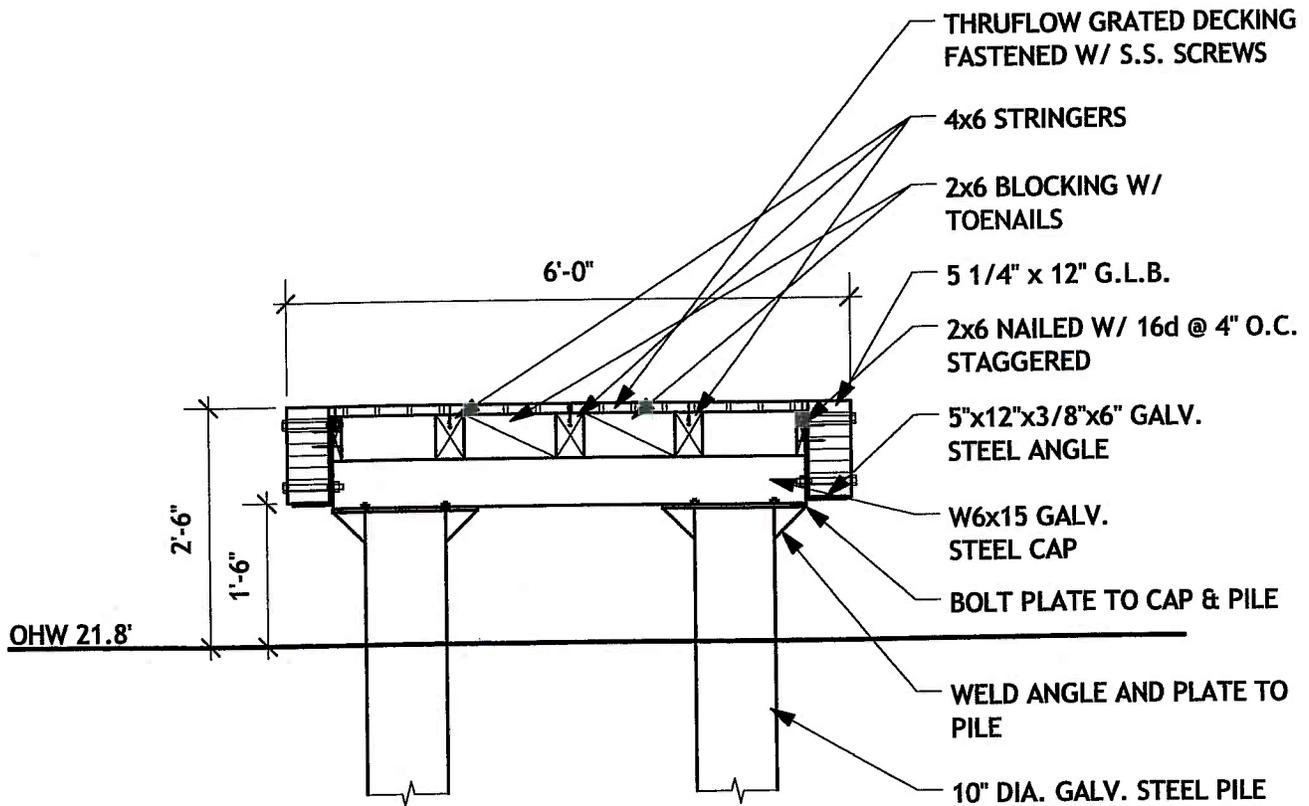

### A-A PILE CAP SECTION


SCALE 1/2" = 1'-0"

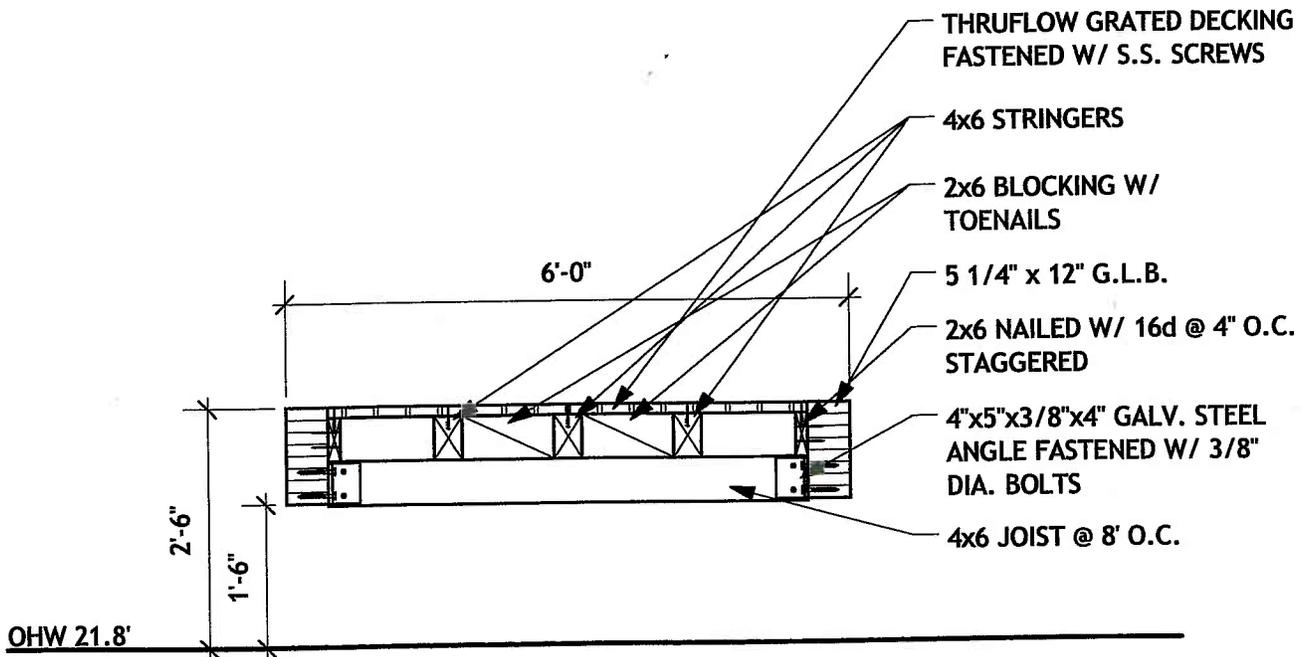

### B-B MIDSPAN SECTION

SCALE 1/2" = 1'-0"

Reference: NW-2012-1258  
 Applicant: Bel Lago  
 Condominiums L.L.C.  
 Proposed: Pier & Boat Lifts  
 At: Kirland, WA

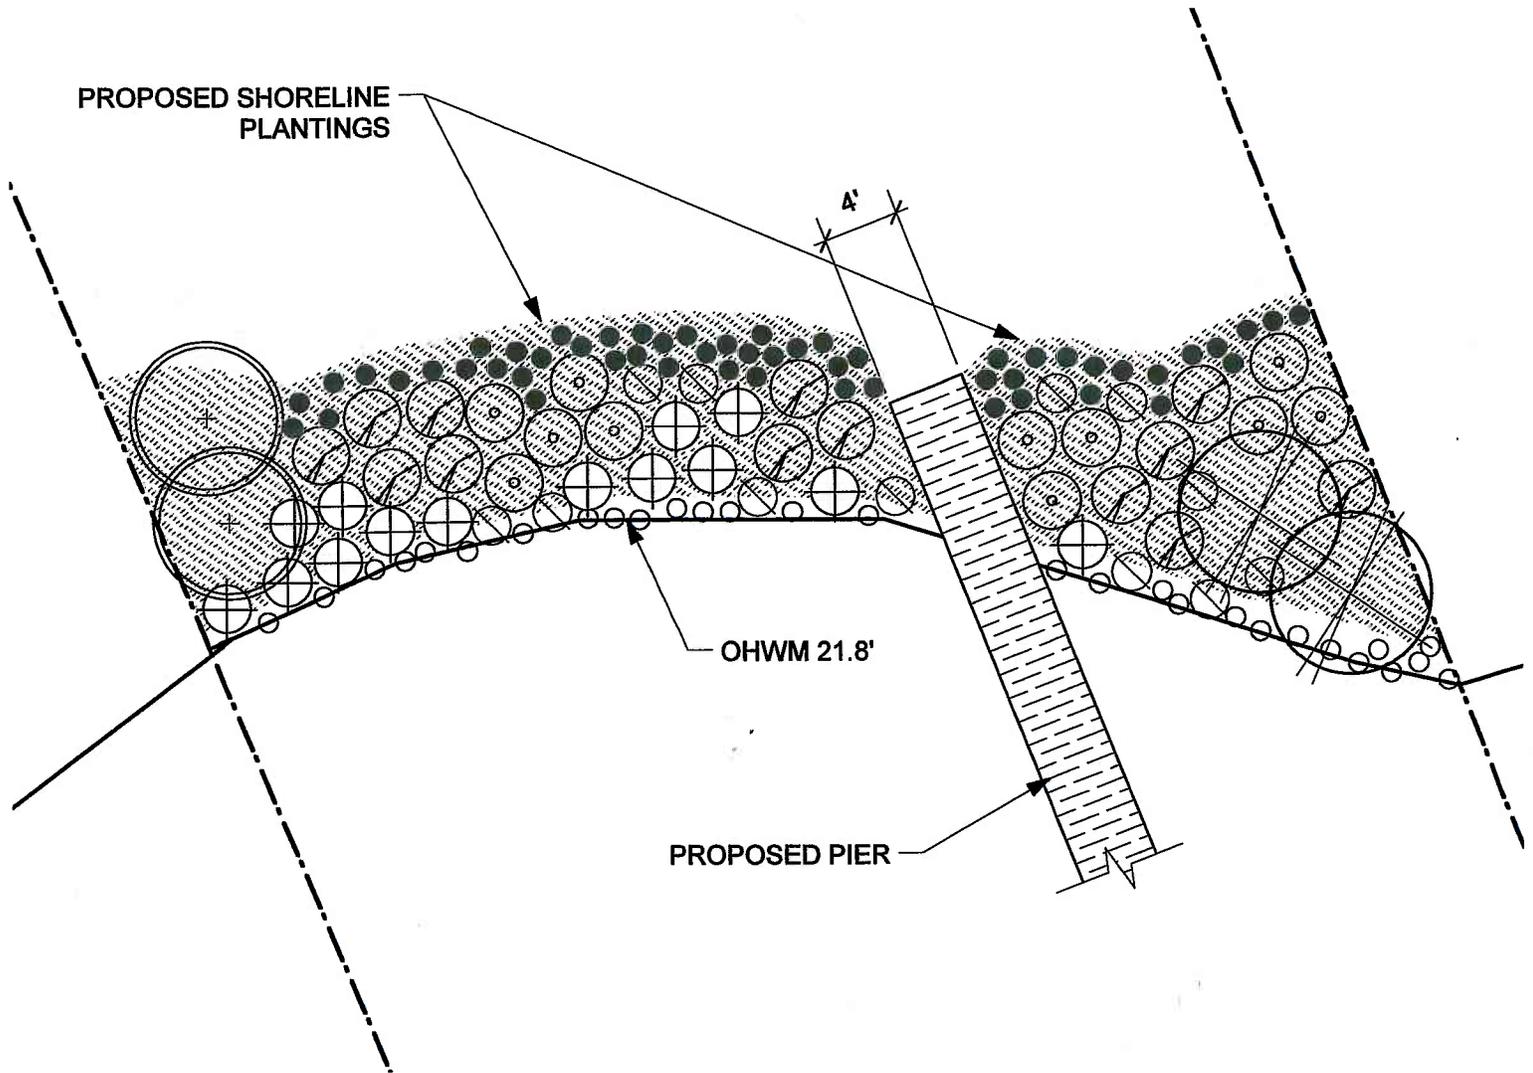


# PLANTING PLAN

SCALE 1" = 10'-0"

Reference: *MS-2012-1258*  
 Applicant: Bel Lago  
 Condominiums L.L.C.  
 Proposed: Pier & Boat Lifts  
 At: Kirland, WA

Sheet 6 of 7 Date: 2/19/2013

## SHORELINE PLANTINGS
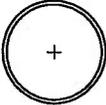
<u>SYMBOL</u>	<u>TREES</u>	<u>SIZE</u>	<u>QUANT.</u>	<u>NOTE</u>
	PINUS CONTORTA (SHORE PINE)	1.5" CAL CONTAINER	2	WELL BRANCHED
	BETULA PAPYRIFERA (PAPER BIRCH)	1.5" CAL CONTAINER	2	WELL BRANCHED
<b><u>SHRUBS</u></b>				
	RIBES SANGUINEUM (RED FLOWERING CURRANT)	2 GAL.	13	ALL SHRUBS FULL & WELL BRANCHED
	HOLODISCUS DISCOLOR (OCEANSPRAY)	2 GAL.	11	
	SYMPHORICARPOS ALBUS (SNOWBERRY)	2 GAL.	14	
<b><u>PERENNIALS &amp; FERNS</u></b>				
	MAHONIA NERVOSA (OREGON GRAPE)	1 GAL.	12	ALL PERENNIALS FULL
	POLYSTICHUM MUNITUM (SWORD FERN)	1 GAL.	54	
<b><u>EMERGENTS</u></b>				
	SCIRPUS MICROCARPUS (SMALL-FRUITED BULRUSH)	10 CU. IN. POTS	29	@ 12" O.C.
<b><u>GROUND COVER</u></b>				
	FRAGARIA CHILOENSIS (BEACH STRAWBERRY)	4" POTS		@ 18" O.C.

## PLANTING SCHEDULE

NO SCALE

Reference: NWS-2012-1258  
 Applicant: Bel Lago  
 Condominiums L.L.C.  
 Proposed: Pier & Boat Lifts  
 At: Kirland, WA

Sheet 7 of 7 Date: 2/19/2013