



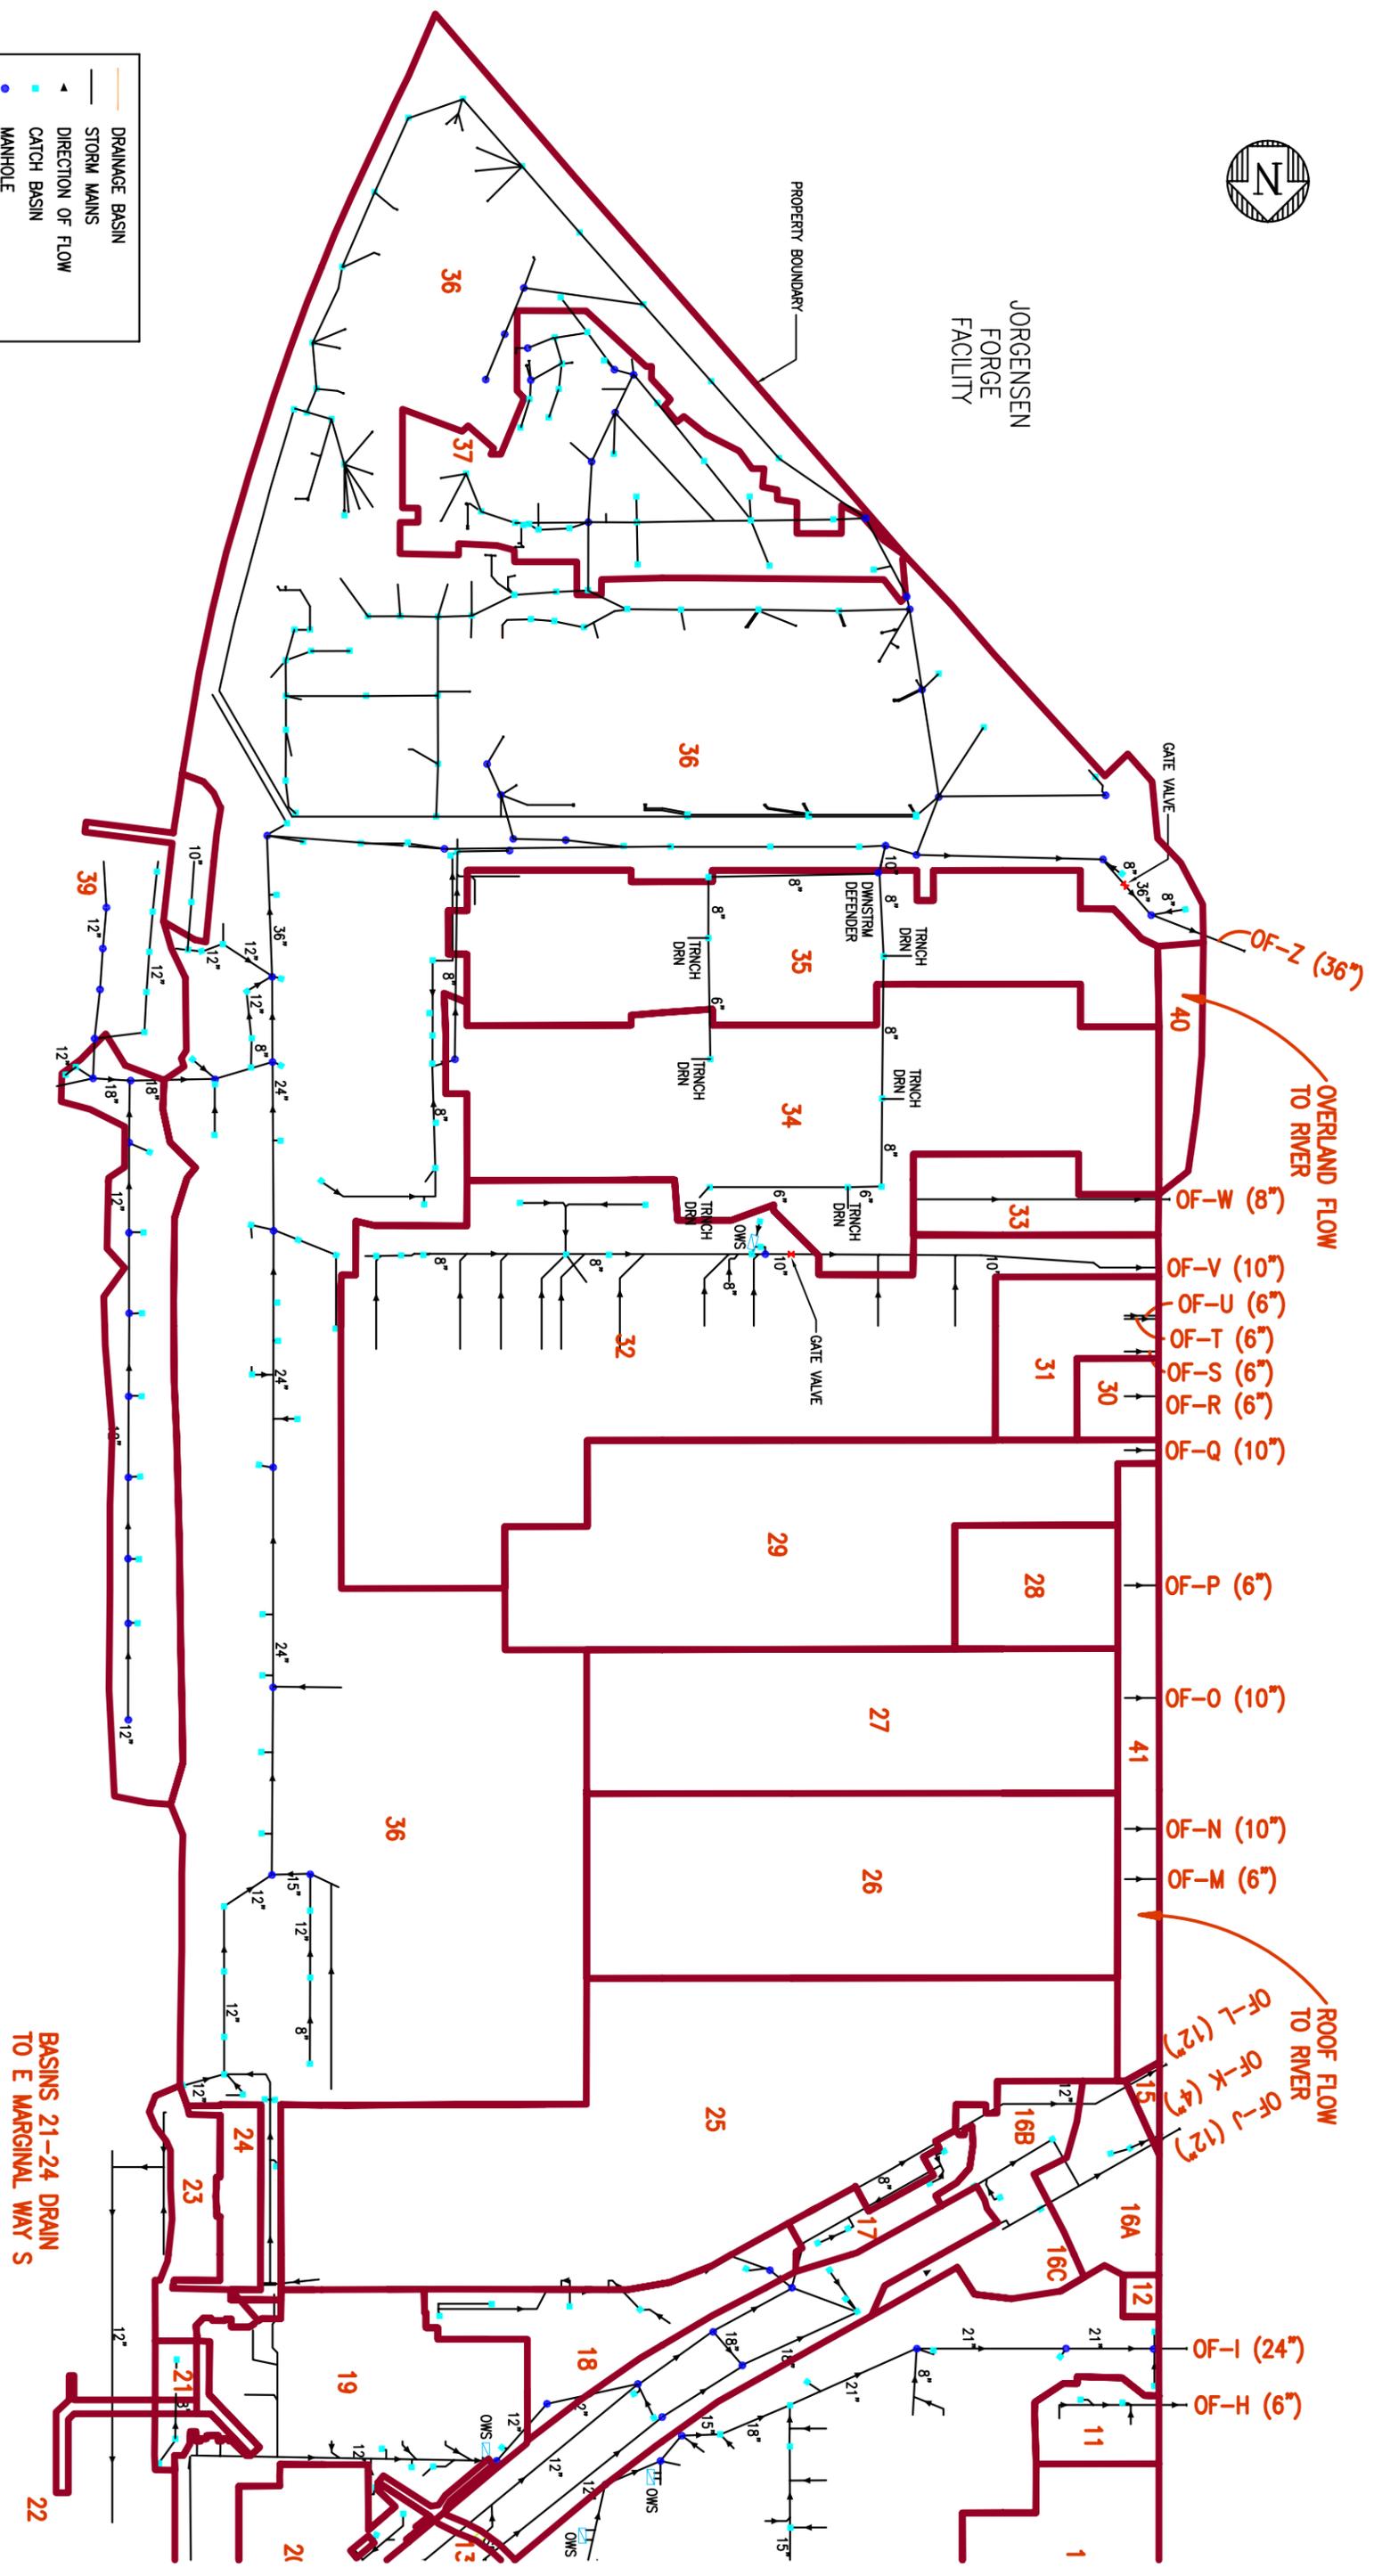

JORGENSEN  
FORCE  
FACILITY

PROPERTY BOUNDARY

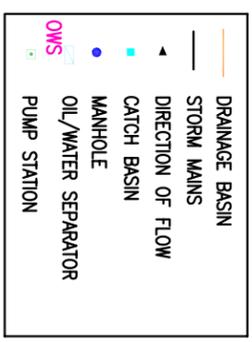

BASINS 21-24 DRAIN  
TO E MARGINAL WAY S



<p>Ecology and Environment, Inc. International Specialists in the Environment Seattle, Washington</p>	DESIGNED BY:	<p>BOEING PLANT 2 STORMWATER DRAINAGE SYSTEM - SOUTH END EARLY ACTION AREA 4 Seattle/Tukwila, Washington</p>
	CHECKED BY:	
DRAWN BY: V. RAVNER		DATE: 04-18-07
BASE MAP REFERENCE: THE BEERING COMPANY 2007		SCALE: AS SHOWN

Figure 14