


File: H:\BNSF-Skykomish\2008 remediation\30% drawings\demolition\_plan(H).dwg Layout: C-5 User: emarshall Plotted: Jan 09, 2008 - 12:09pm Xref's:

**NOTES**


- ① BREAK AND REMOVE ASPHALT/CONCRETE ROAD AND WALKWAYS IN EXCAVATION AREA, AS NECESSARY.
- ② CLEAR AND GRUB WITHIN EXCAVATION AREA, AS NECESSARY.
- ③ REMOVE ABOVEGROUND STRUCTURES, INCLUDING FOUNDATIONS, OIL AND PROPANE TANKS, PIPING, AND ARCHITECTURAL ELEMENTS.
- ④ REMOVE UNDERGROUND STRUCTURES, SUCH AS SEPTIC TANKS, OIL AND PROPANE TANKS, PIPING, CATCH BASINS, MANHOLES AND FOUNDATIONS/FOOTINGS.
- ⑤ BREAK AND REMOVE ASPHALT AS REQUIRED FOR TRENCHING.
- ⑥ TEMPORARILY RELOCATE ABOVEGROUND TANKS, IF NECESSARY.
- ⑦ DEMOLISH EXISTING STRUCTURE.
- ⑧ REMOVE POWER POLES AND OVERHEAD UTILITIES, AS NECESSARY.

- FIRE DEPARTMENT CONNECTION
- FIRE HYDRANT
- WATER METER
- WATER VALVE
- HOSE BIB
- ELECTRIC METER
- GAS VALVE
- OIL FILLER CAP
- STORM DRAIN MANHOLE
- CATCH BASIN
- SEWER MANHOLE
- SEWER CLEANOUT
- POWER POLE W/LUMINAIRE
- ELECTRIC MANHOLE
- TELEPHONE RISER BOX
- JUNCTION BOX

- WATER LINE
- GAS LINE
- STORM DRAIN LINE
- OVERHEAD POWER
- UNDERGROUND POWER
- OVERHEAD COMMUNICATION
- UNDERGROUND COMMUNICATION
- BUILDING TO BE MOVED
- PROPERTY LINE
- BNSF PROPERTY LINE
- AIR SPARGING AREA
- HCC AREA
- 2008 REMEDIATION BOUNDARY

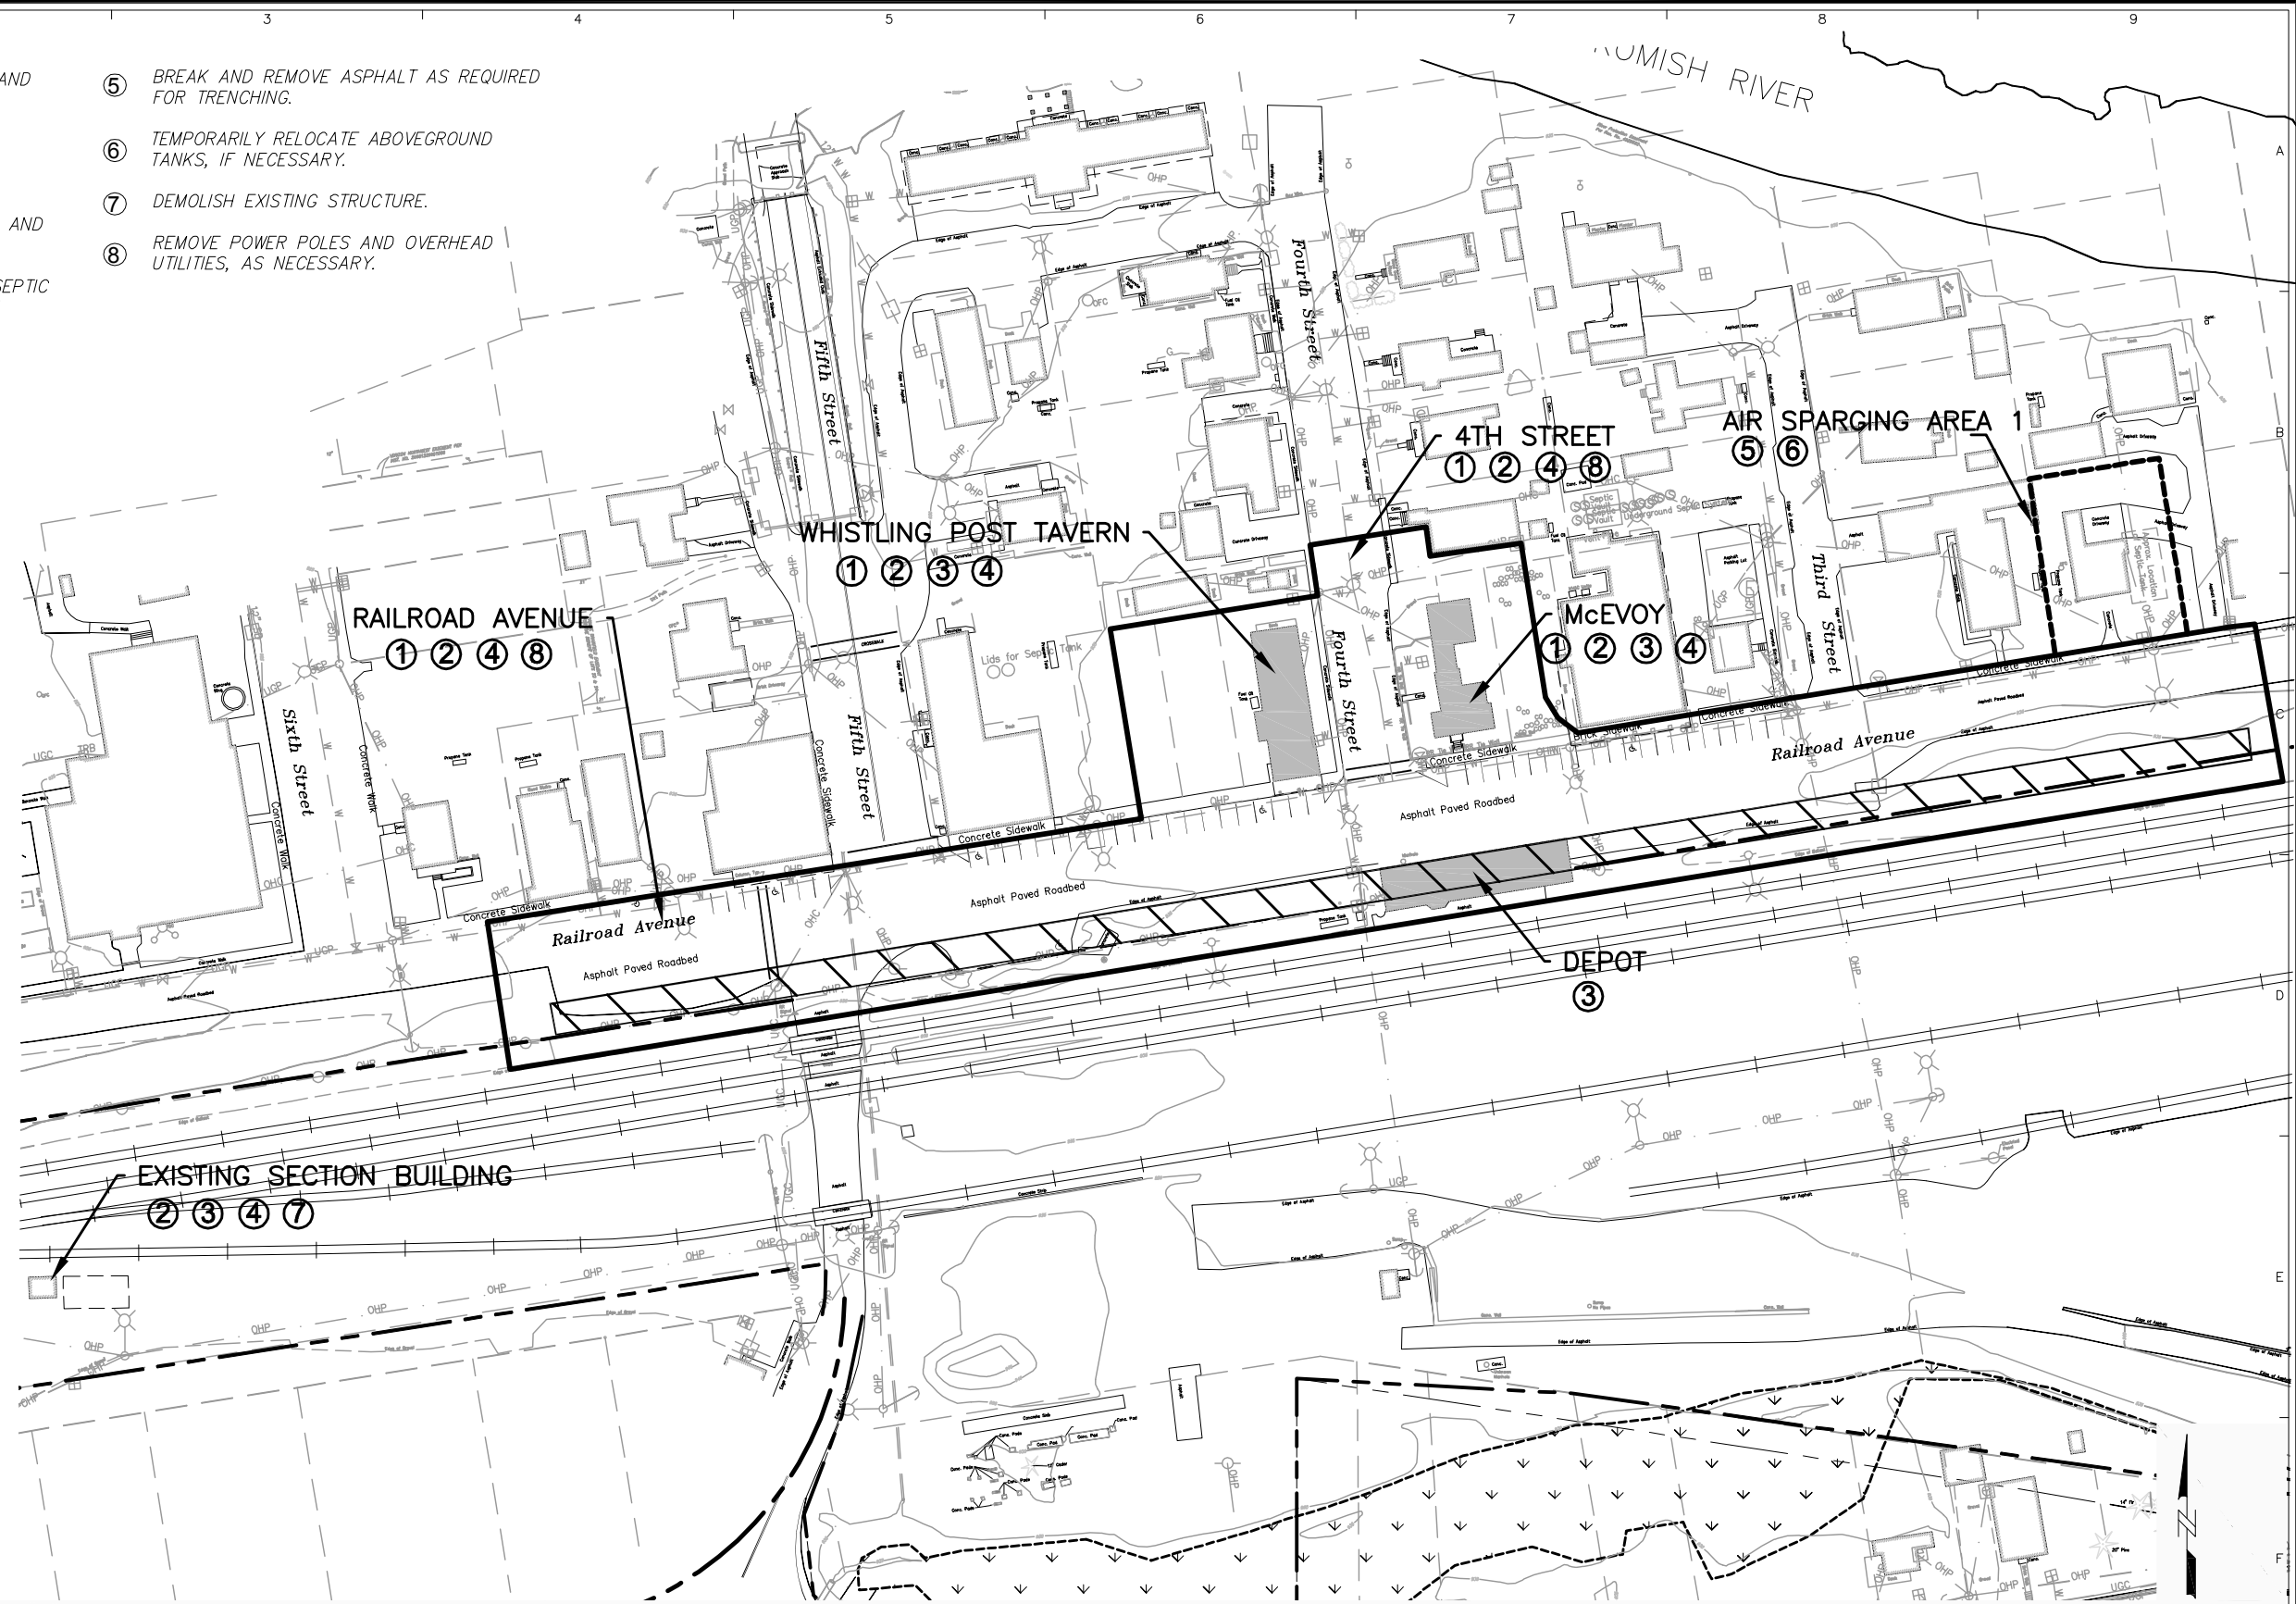

**30% DRAWINGS - NOT FOR CONSTRUCTION**

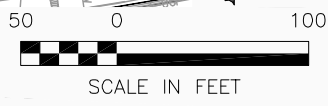

**ENSR | AECOM**



5							
4							
3							
2							
B	EM	01/09/08	REVISION				
A	EM	11/14/07	30% DRAWINGS - NOT FOR CONSTRUCTION				
NO	DRWN	DATE	REVISION	CHKD	DATE	APPVD	DATE

THE BNSF RAILWAY COMPANY  
SKYKOMISH, WASHINGTON  
01140-204-270

SKYKOMISH 2008 EDR  
CLEARING, GRUBBING, AND DEMOLITION PLAN

CURRENT DATE	01/09/08	DRAWING NO.	C-5	REVISION	
--------------	----------	-------------	-----	----------	--