


File: H:\BNSF-Skykomish\2008 remediation\cross-sections\profile A(3).dwg Layout: C-7 User: emarshall Plotted: Dec 21, 2007 - 8:55am Xref's:

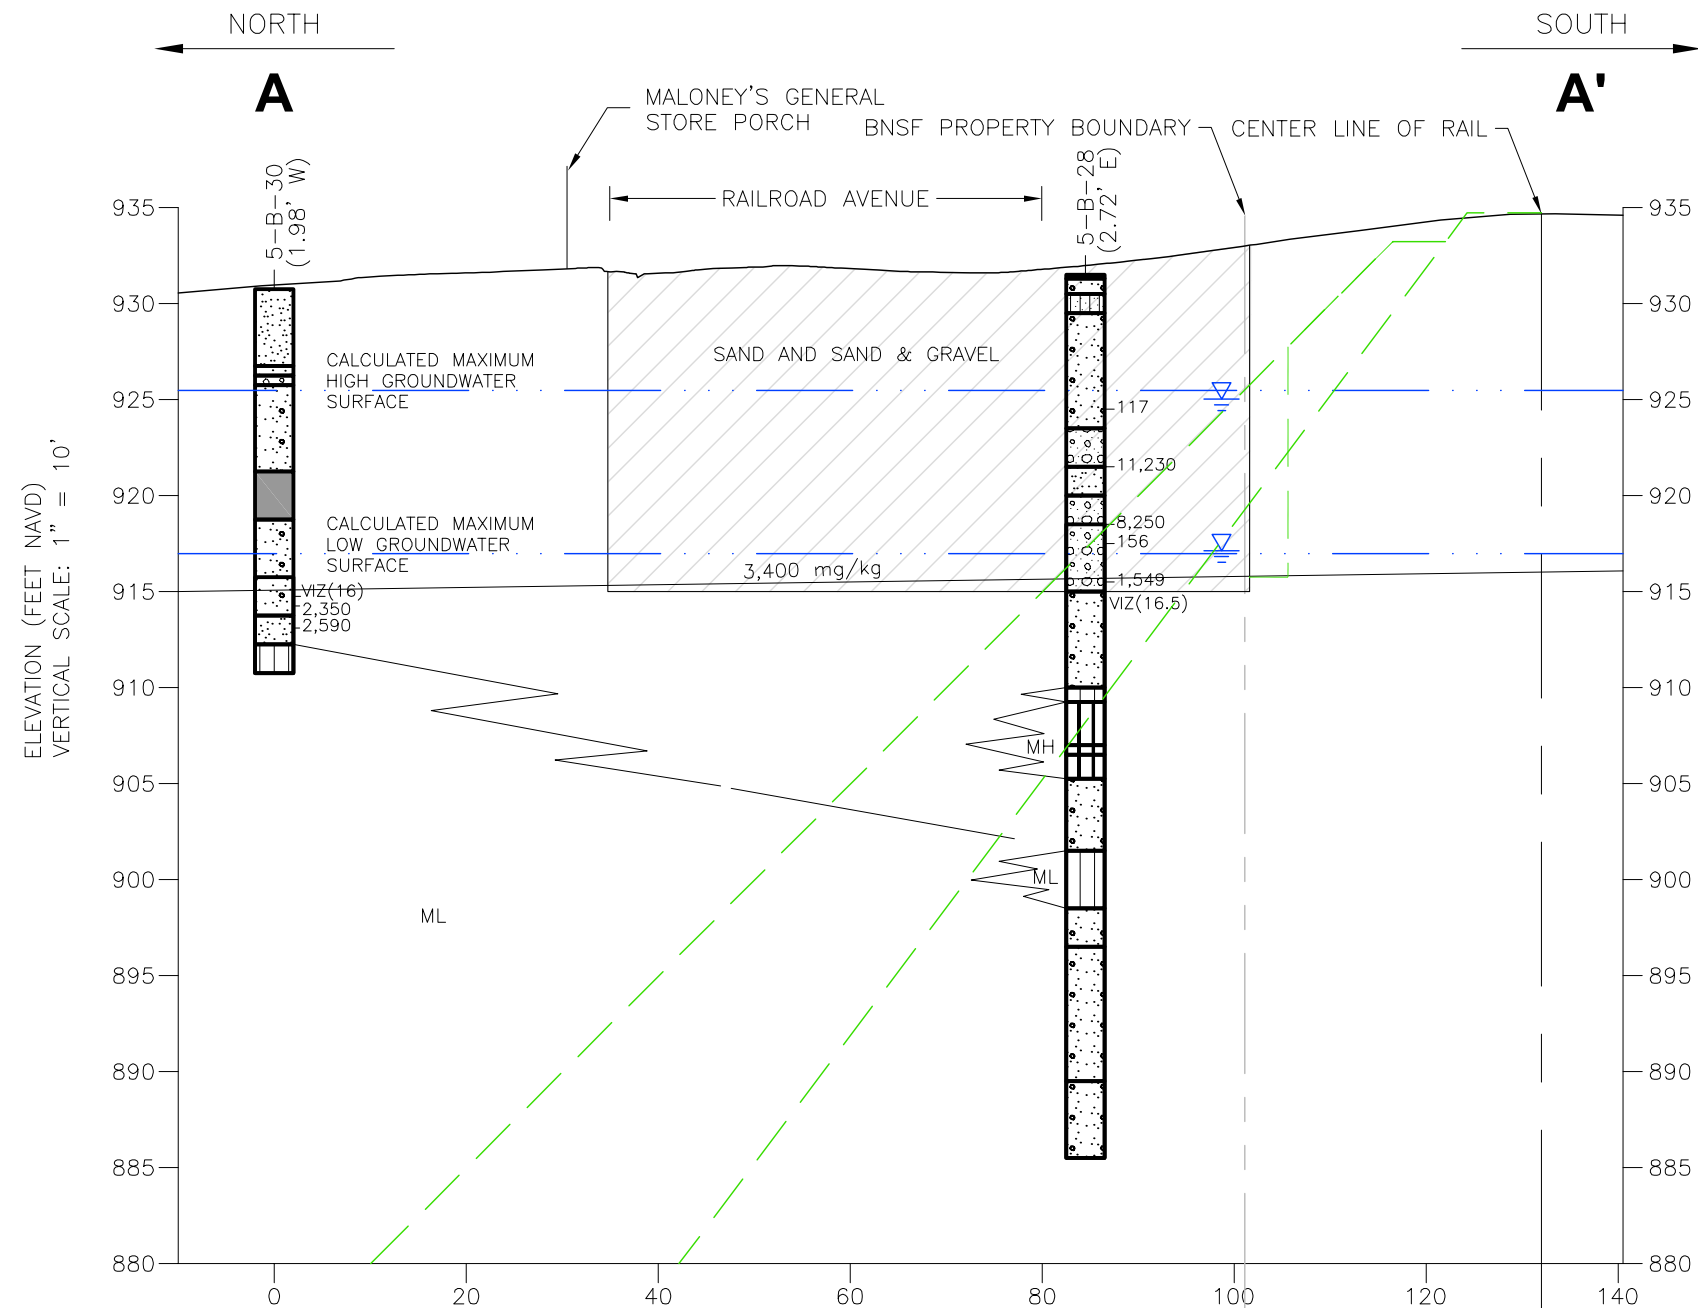

LEGEND

- Boulder
- MH
- ML
- SP
- GW
- SM
- SW

- Excavation Area
- Property Boundary
- 3,400 mg/kg Interpolated NWTPH-Dx Isoconcentration Line
- 10,850 NWTPH-Dx (mg/kg) concentration
- vz(20) Visual contamination (depth in feet)
- NO VIZ No Visual contamination
- Annual high and low water levels

A-A'
C-6 **CROSS-SECTION**
HORIZONTAL SCALE 1" = 20'

NOTE:

APPROXIMATE EXCAVATION LIMITS WITHIN THE 2008 REMEDIATION BOUNDARY ARE BASED ON OBSERVATIONS DURING SAMPLING AND LABORATORY ANALYTICAL RESULTS. ACTUAL EXCAVATION EXTENTS WITHIN THE 2008 REMEDIATION BOUNDARY WILL BE DETERMINED BASED ON EXCAVATION CONFIRMATION SAMPLING.

NOTE: Section is projected NORTH to SOUTH



THE BNSF RAILWAY COMPANY
SKYKOMISH, WASHINGTON
01140-204-0370

SKYKOMISH 2008 EDR
EXCAVATION CROSS SECTION A-A'

DATE: 12/20/07

DRWN: E.M./SEA

DRAWING NO. C-7