


File: H:\BNSF-Skykomish\2008 remediation\sk-sects\profile C(3).dwg Layout: C-9 User: emarshall Plotted: Dec 21, 2007 - 9:04am Xref's:

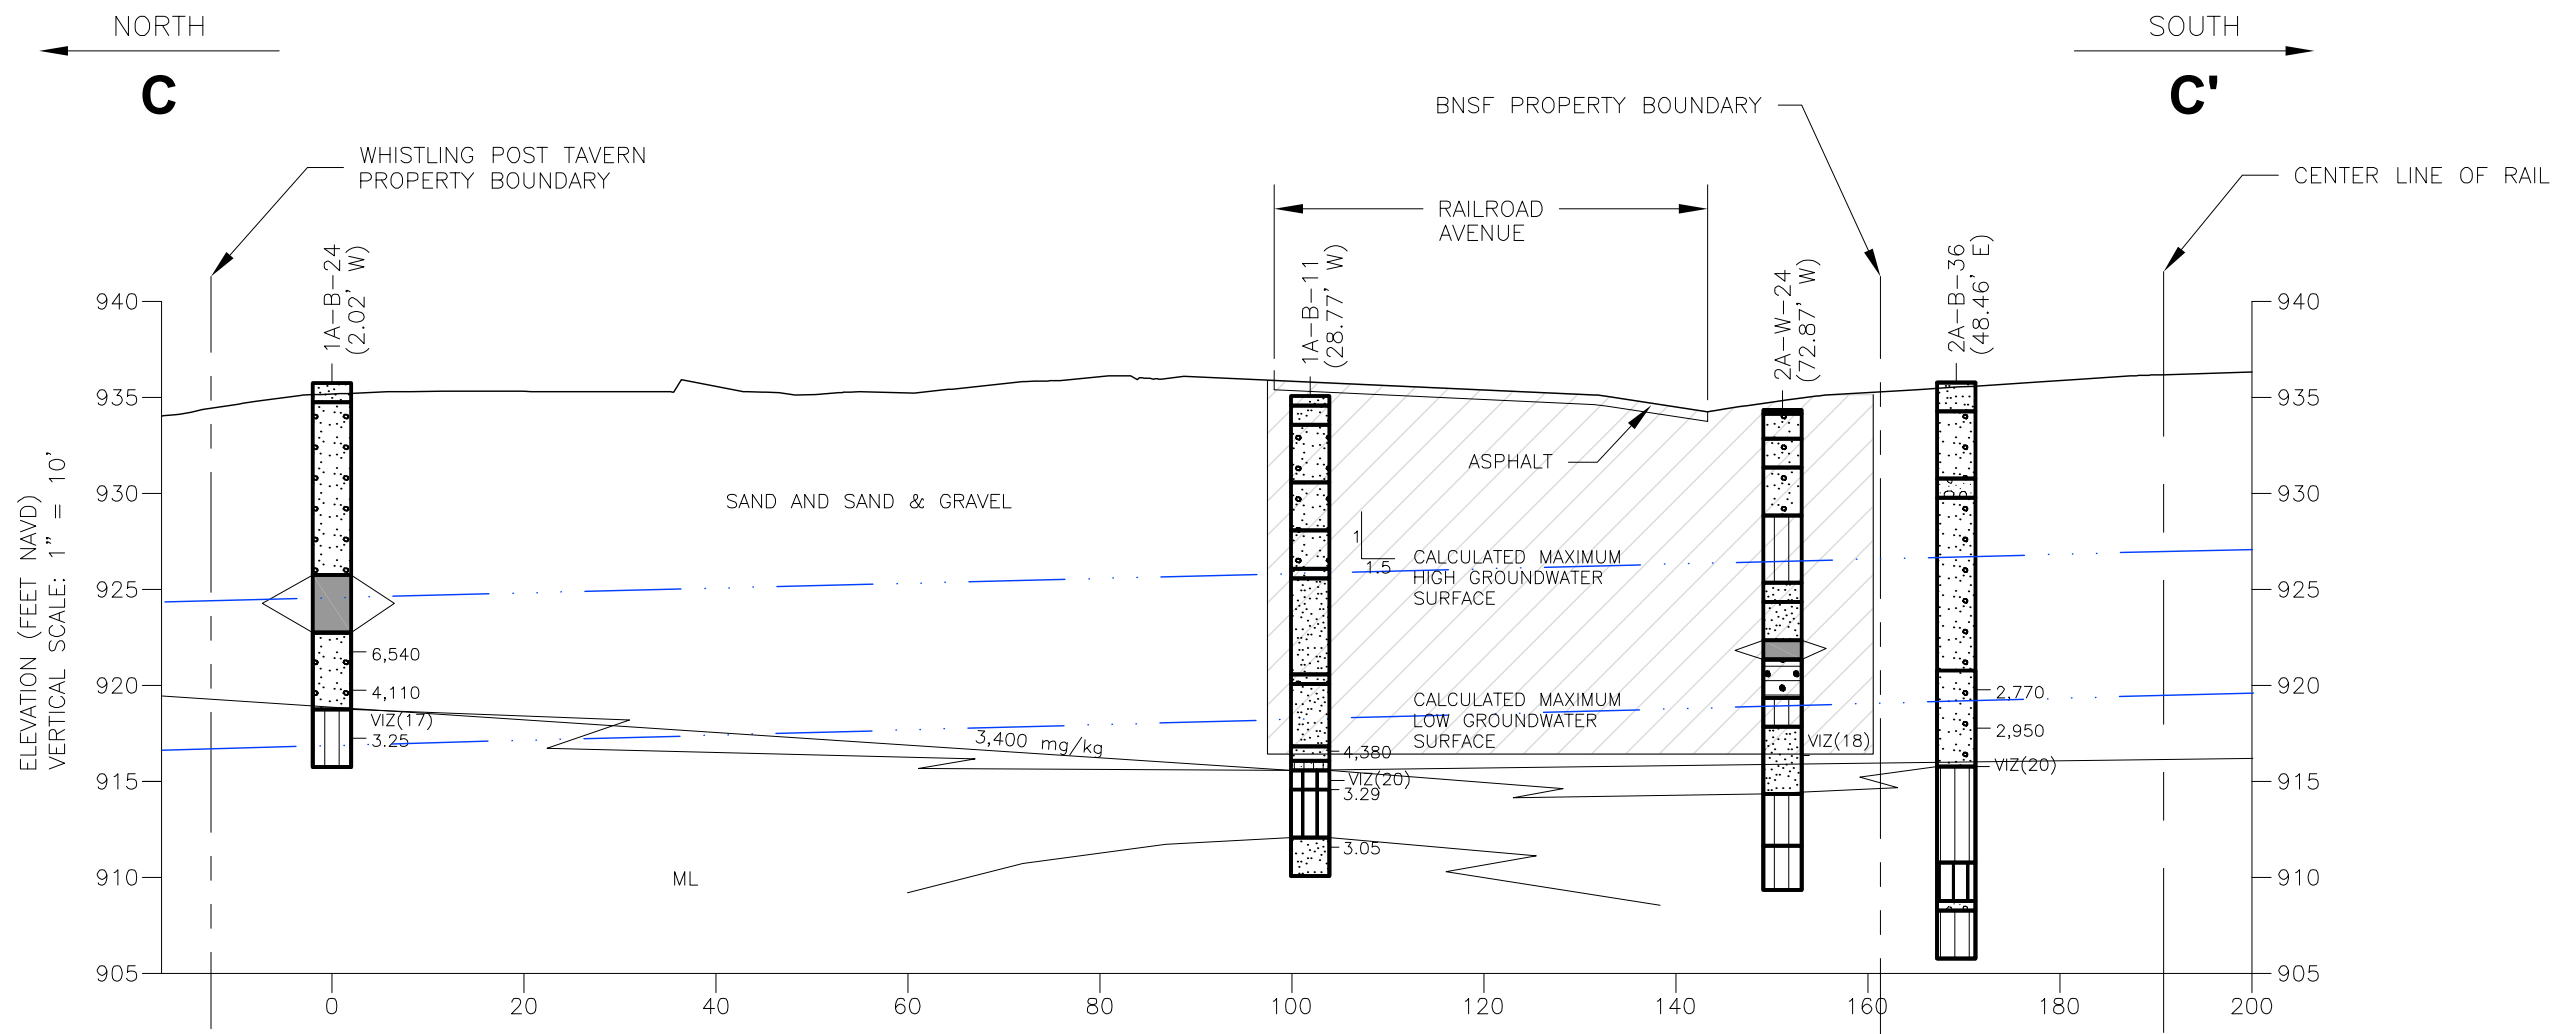

**LEGEND**

- SM
- GM
- Boulder
- Asphalt
- MH
- ML
- GW
- SW
- SP
- Excavation Area
- Property Boundary
- 3,400 mg/kg Interpolated NWTPH-Dx Isoconcentration Line
- 10,850 NWTPH-Dx (mg/kg) concentration
- VIZ(20) Visual contamination (depth in feet)
- NO VIZ No Visual contamination
- Annual high and low water levels

NOTE: Section is projected NORTH to SOUTH

**NOTE:**

APPROXIMATE EXCAVATION LIMITS WITHIN THE 2008 REMEDIATION BOUNDARY ARE BASED ON OBSERVATIONS DURING SAMPLING AND LABORATORY ANALYTICAL RESULTS. ACTUAL EXCAVATION EXTENTS WITHIN THE 2008 REMEDIATION BOUNDARY WILL BE DETERMINED BASED ON EXCAVATION CONFIRMATION SAMPLING.

**C-C'**  
**C-6** CROSS-SECTION  
HORIZONTAL SCALE 1" = 20'



THE BNSF RAILWAY COMPANY SKYKOMISH, WASHINGTON 01140-204-0370		<b>SKYKOMISH 2008 EDR</b> <b>EXCAVATION CROSS SECTION C-C'</b>
DATE: 12/20/07	DRWN: E.M./SEA	DRAWING NO. C-9