


File: H:\BNSF-Skykomish\2008 remediation\cross-sections\profile E(3).dwg Layout: C-11 User: emarshall Plotted: Dec 21, 2007 - 9:28am Xref's:

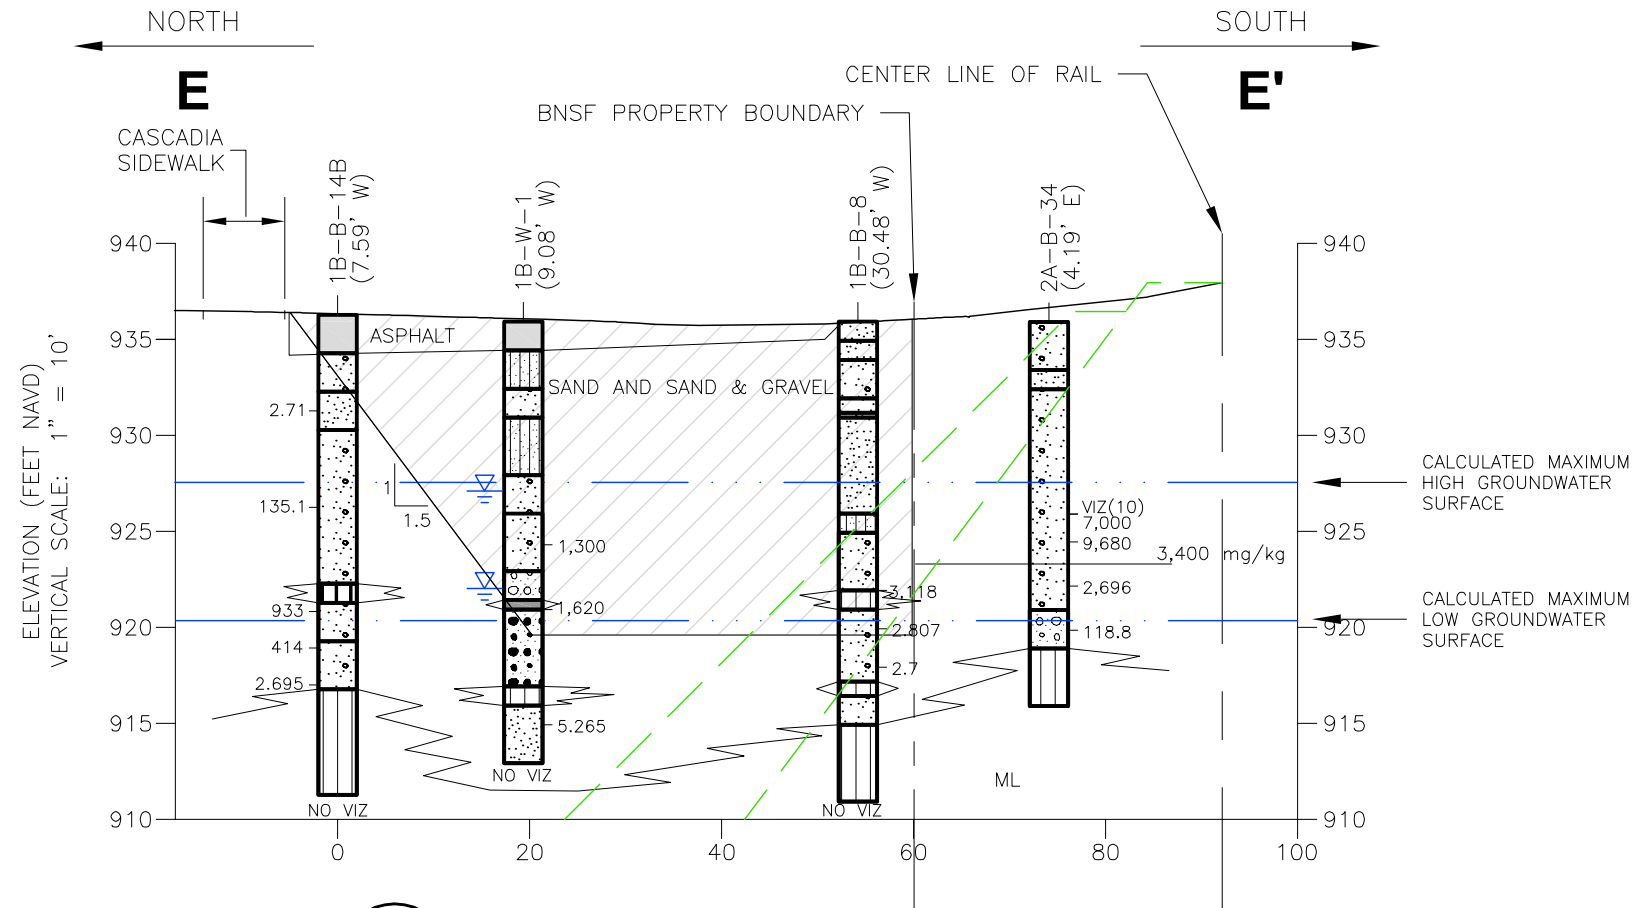

LEGEND

- MH
- GP
- Asphalt
- Boulder
- SM
- ML
- GW
- SP
- SW
- Excavation Area
- Property Boundary
- 3,400 mg/kg Interpolated NWTPH-Dx Isoconcentration Line
- 10,850 NWTPH-Dx (mg/kg) concentration
- VIZ(20) Visual contamination (depth in feet)
- NO VIZ No Visual contamination
- Annual high and low water levels

NOTE:

APPROXIMATE EXCAVATION LIMITS WITHIN THE 2008 REMEDIATION BOUNDARY ARE BASED ON OBSERVATIONS DURING SAMPLING AND LABORATORY ANALYTICAL RESULTS. ACTUAL EXCAVATION EXTENTS WITHIN THE 2008 REMEDIATION BOUNDARY WILL BE DETERMINED BASED ON EXCAVATION CONFIRMATION SAMPLING.

NOTE: Section is Pprojected NORTH to SOUTH

ENSR | AECOM

Merged with ENSR in 2007

THE BNSF RAILWAY COMPANY
 SKYKOMISH, WASHINGTON
 01140-204-0370

**SKYKOMISH 2008 EDR
 EXCAVATION CROSS SECTION E-E'**

DATE: 12/20/07

DRWN: E.M./SEA

DRAWING NO. C-11