


File: H:\BNSF-Skykomish\2008 remediation\30% drawings\air_sparging_x-sect.dwg Layout: C-20 User: emarshall Plotted: Jan 11, 2008 - 1:18pm Xref's:

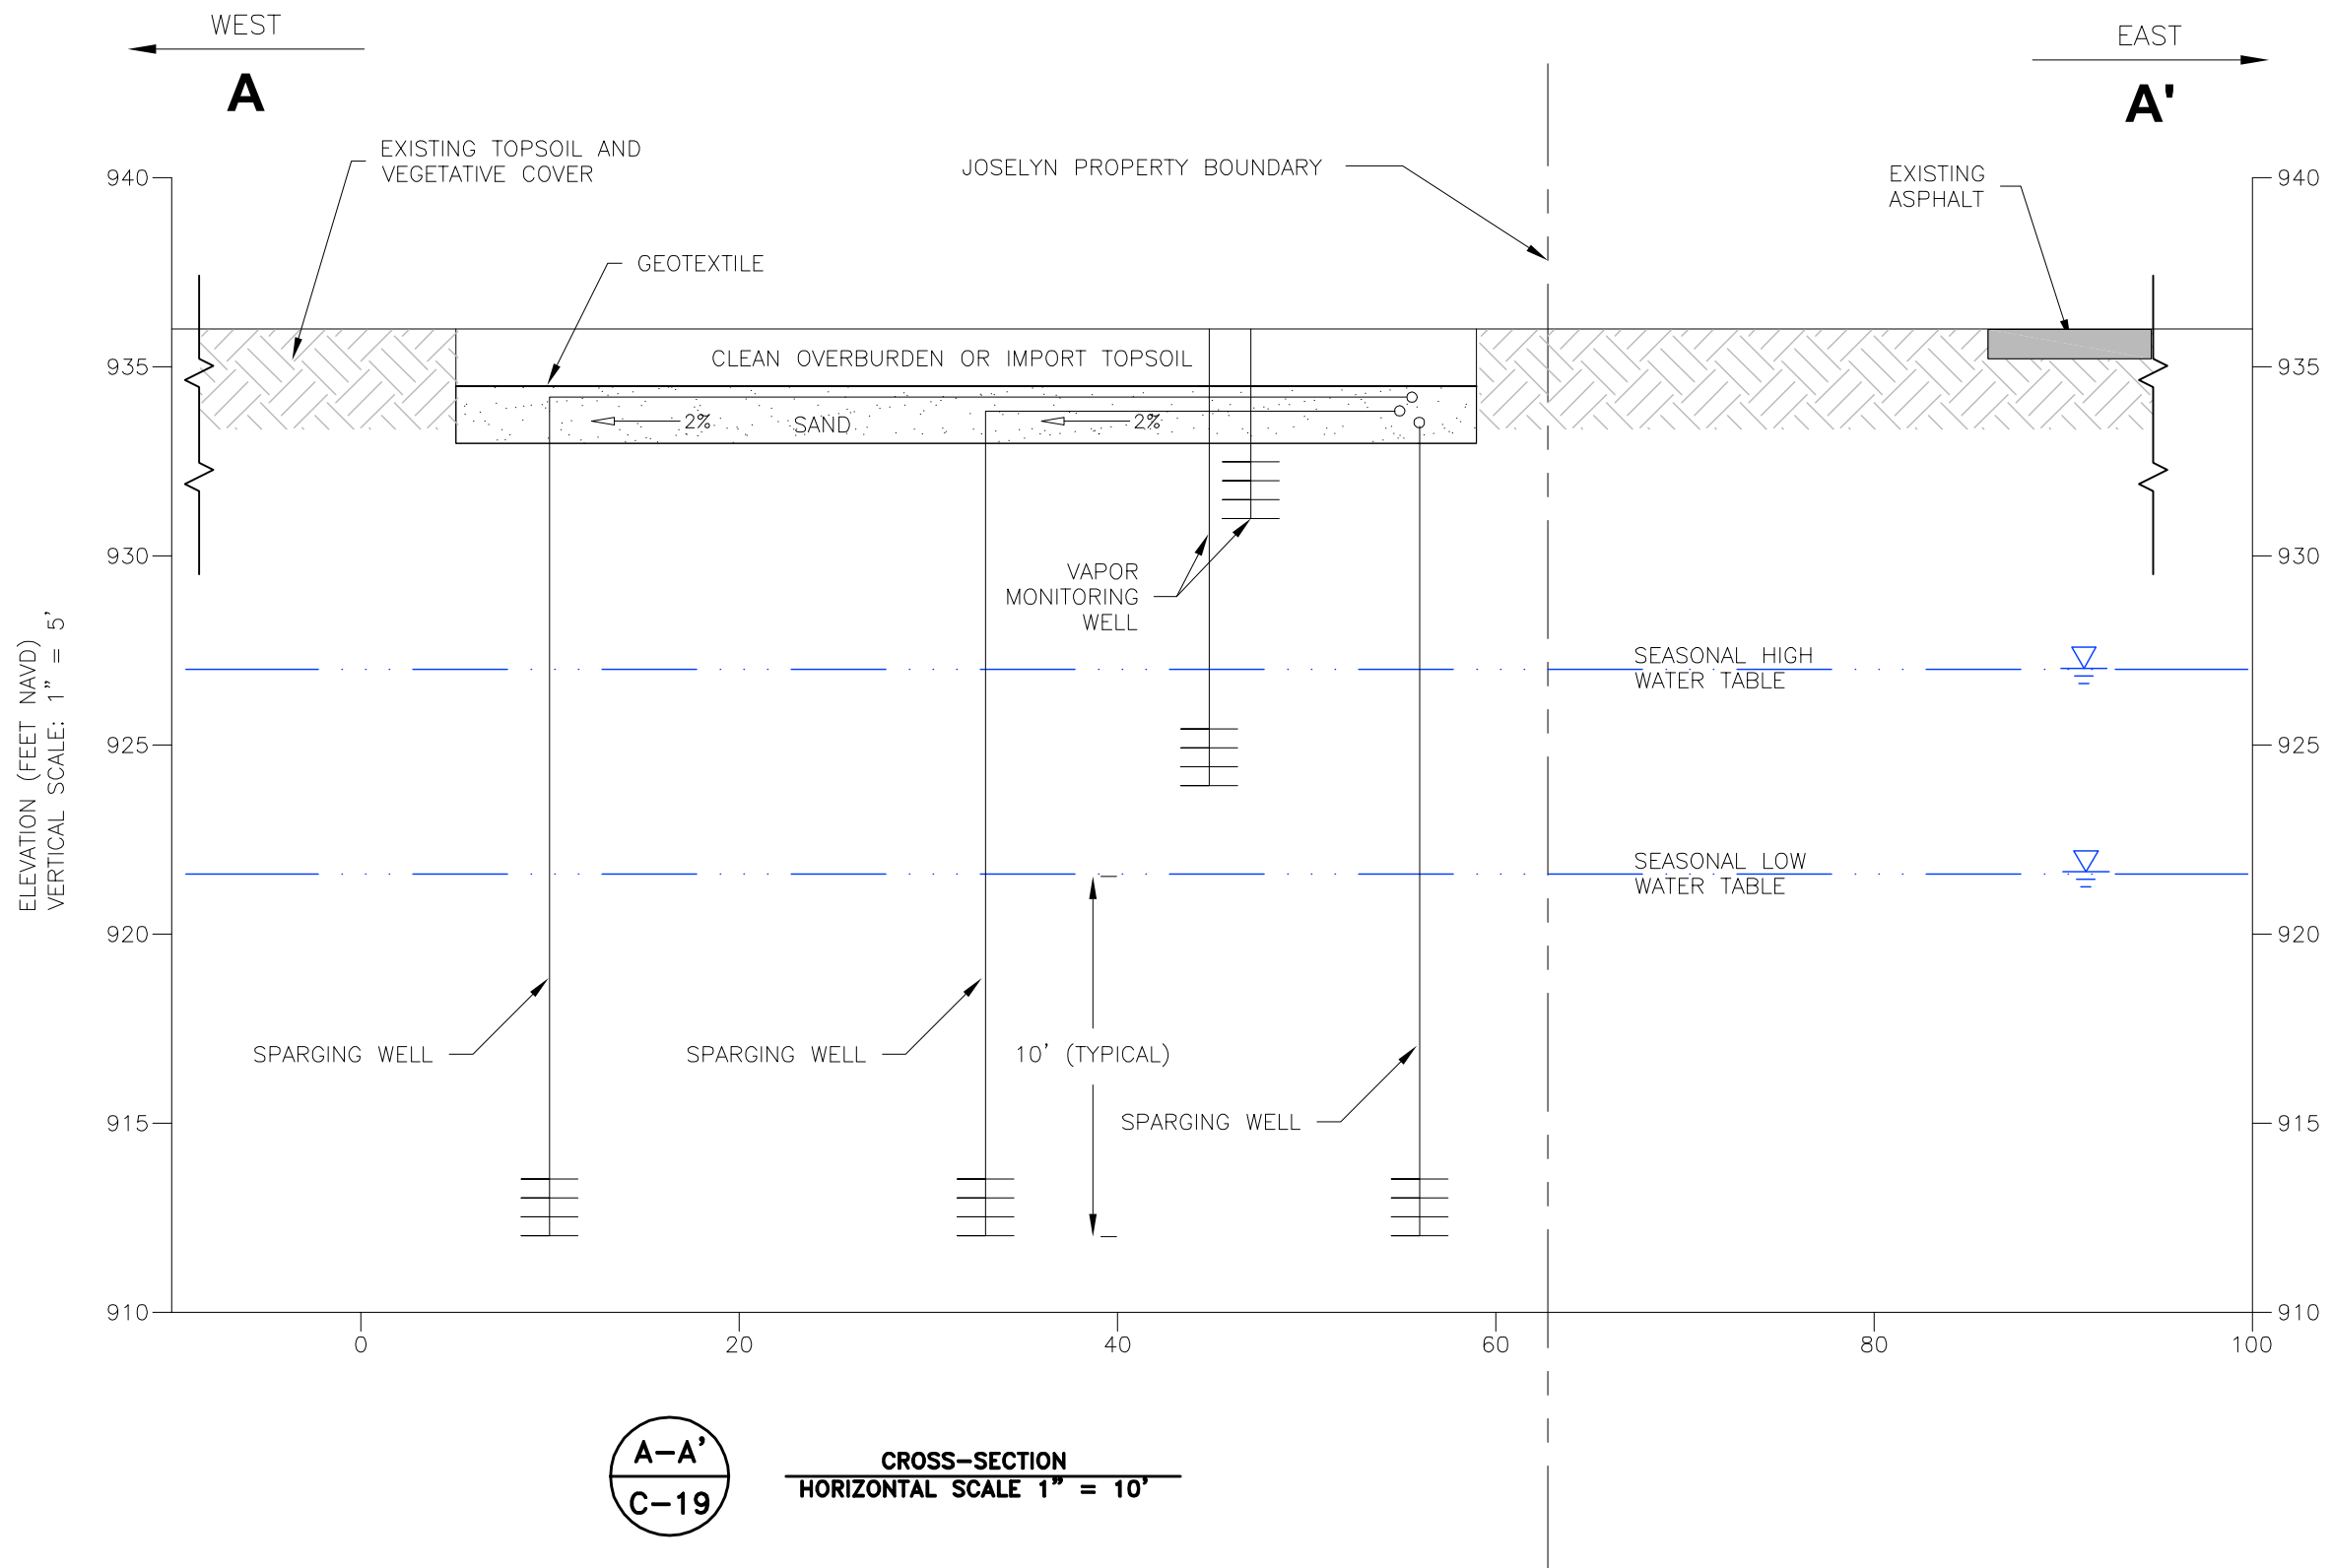

A-A'
C-19

CROSS-SECTION
HORIZONTAL SCALE 1" = 10'

ENSR | AECOM

Merged with ENSR in 2007
RETEC

THE BNSF RAILWAY COMPANY
SKYKOMISH, WASHINGTON
01140-204-0360

SKYKOMISH 2008 EDR
AIR SPARGING SYSTEM
CROSS SECTION A-A'

DATE: 01/09/08

DRWN: E.M./SEA

DRAWING NO. C-20