



File: H:\BNSF-Skykomish\2008 remediation\30% drawings\traffic_plan-phase_1(C).dwg Layout: C-24 User: emarshall Plotted: Jan 14, 2008 - 2:22pm Xref's:

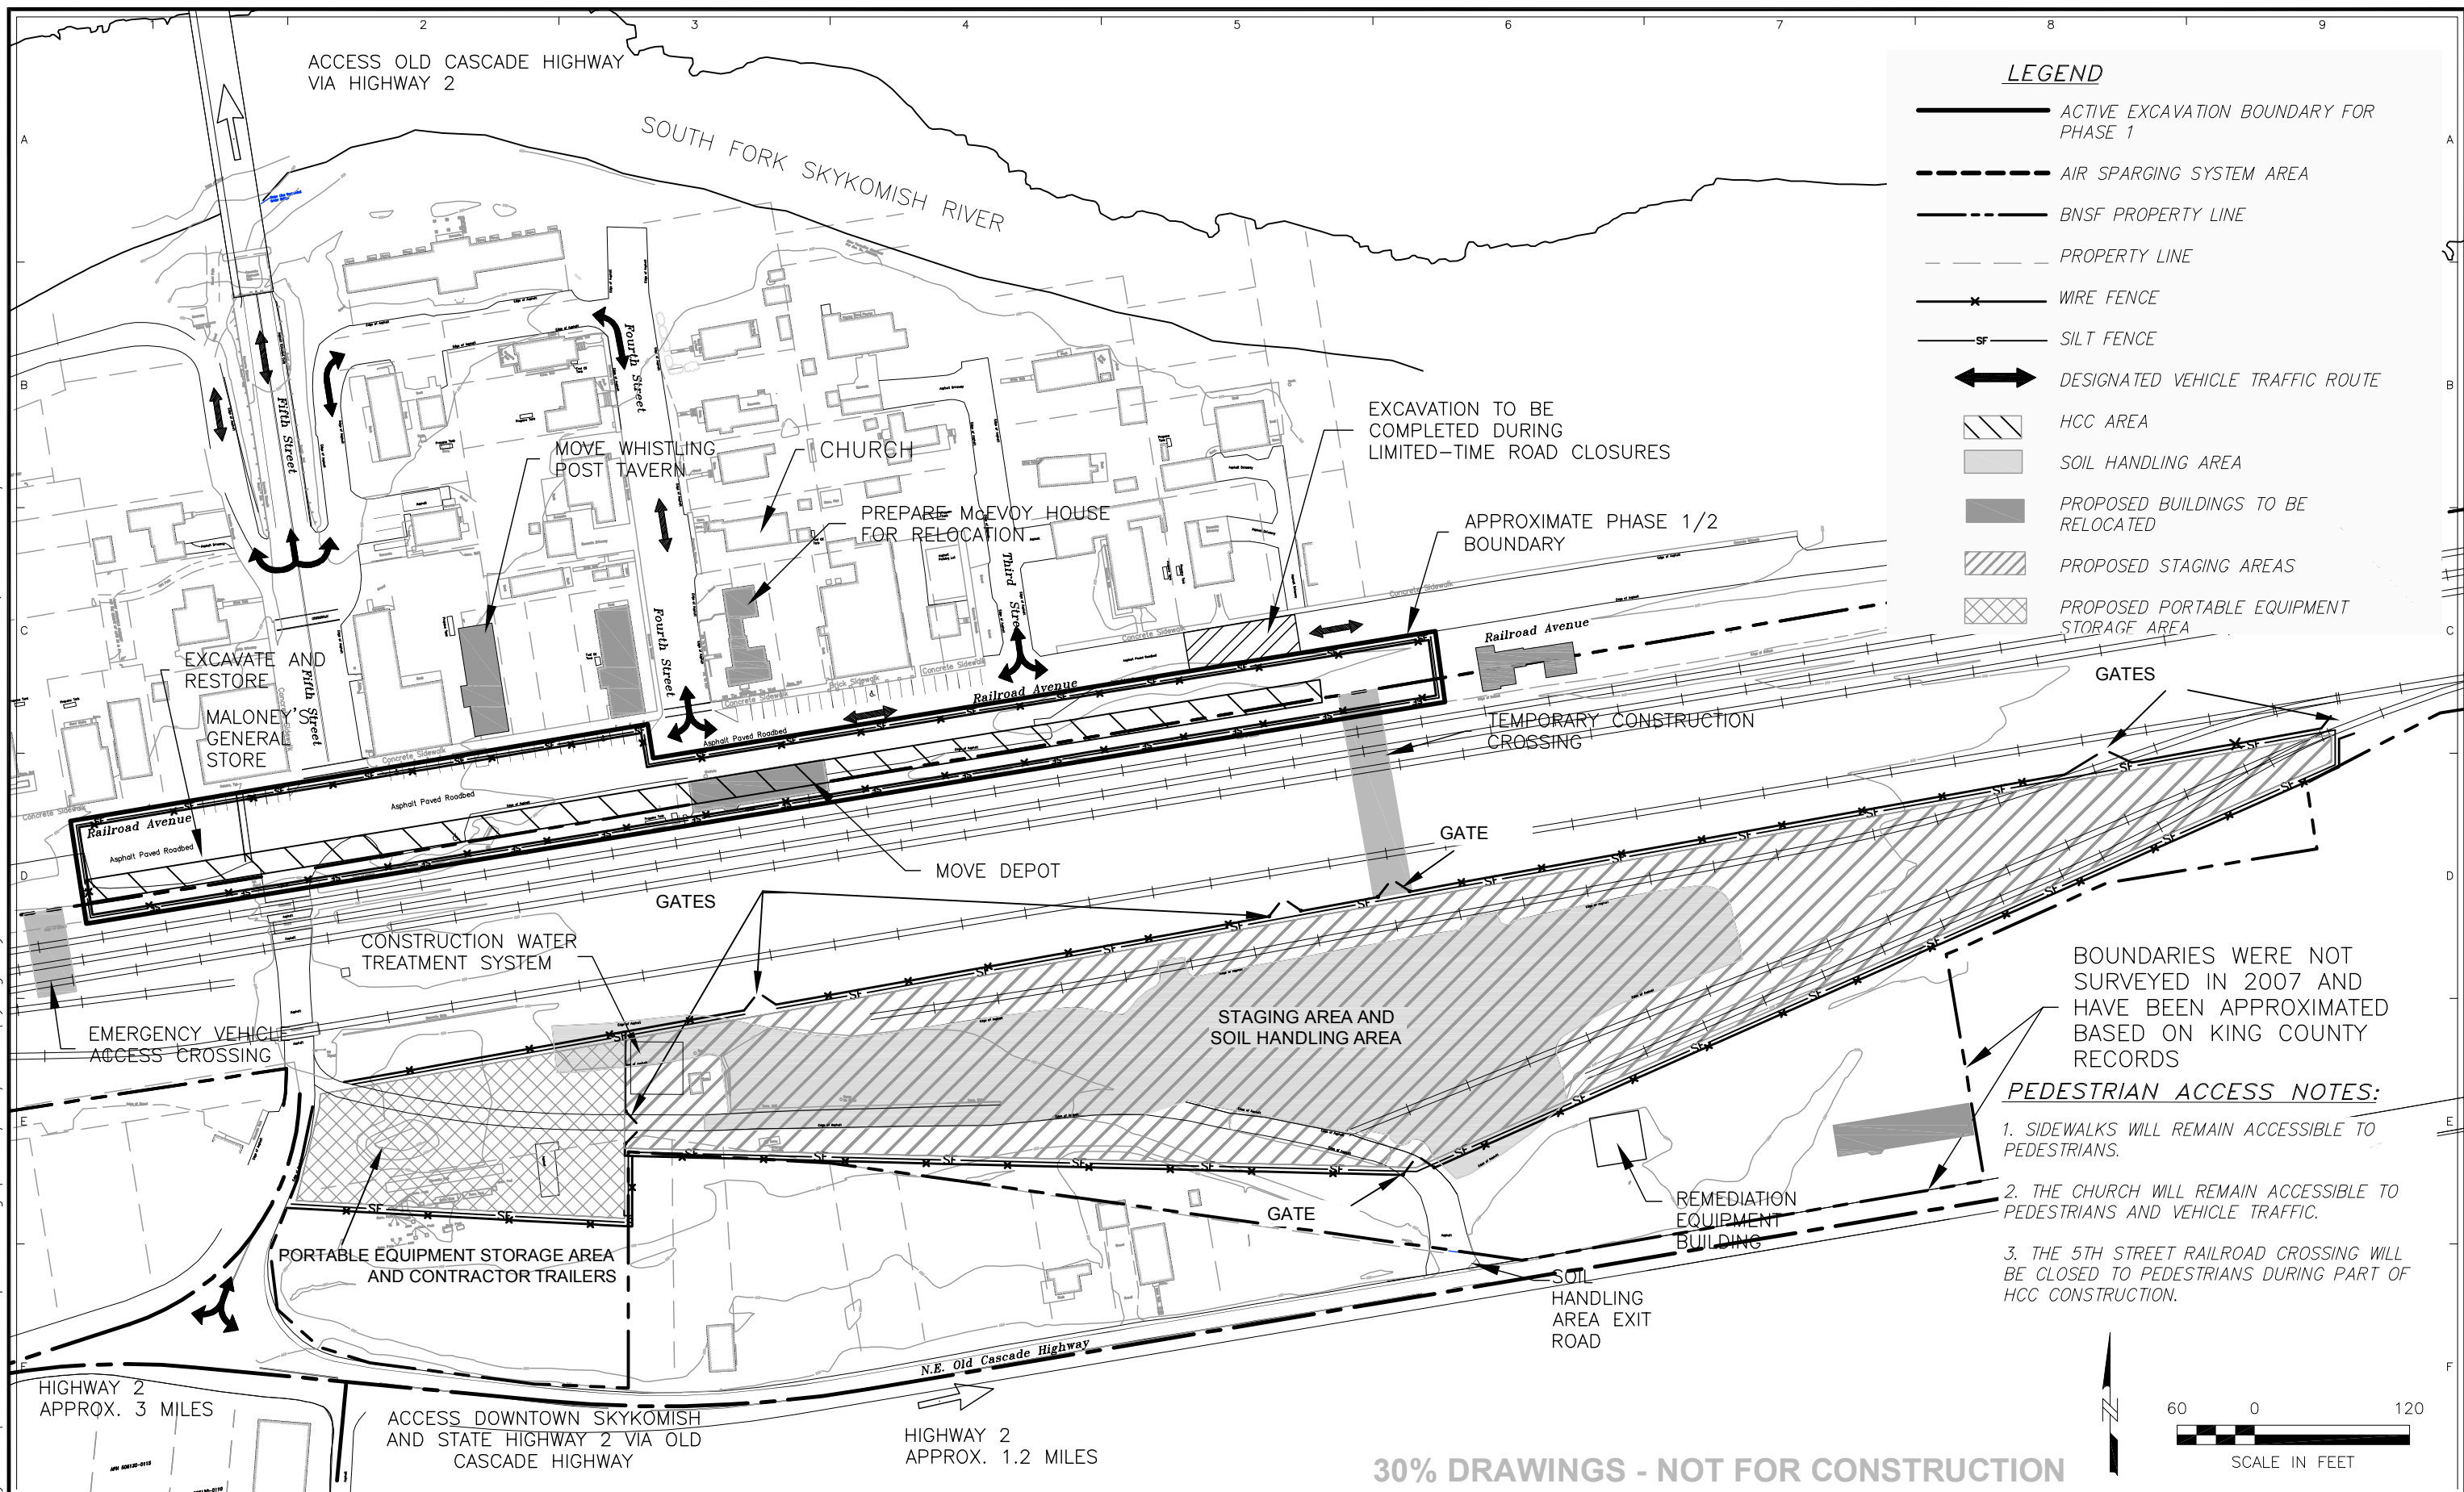

30% DRAWINGS - NOT FOR CONSTRUCTION

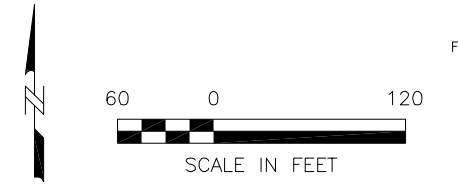

ENSR | AECOM

Merged with ENSR in 2007

RETEC

5							
4							
3							
2							
B	EM	12/20/07	REVISION				
A	EM	11/15/07	30% DRAWINGS - NOT FOR CONSTRUCTION				
NO	DRWN	DATE	REVISION	CHKD	DATE	APPVD	DATE

THE BNSF RAILWAY COMPANY
SKYKOMISH, WASHINGTON
01140-204-270

CURRENT DATE 12/20/07

SKYKOMISH 2008 EDR
PHASE 1 TRAFFIC ROUTING AND
PEDESTRIAN ACCESS

DRAWING NO. C-24

REVISION