
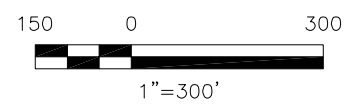


File: H:\16423\ECOLOG\16-4-07\FIG\_2-TOWN\_STREET.dwg Layout: SEIS FIG 2-2 User: emarshall Plotted: Jun 05, 2007 - 2:32pm Xref's:

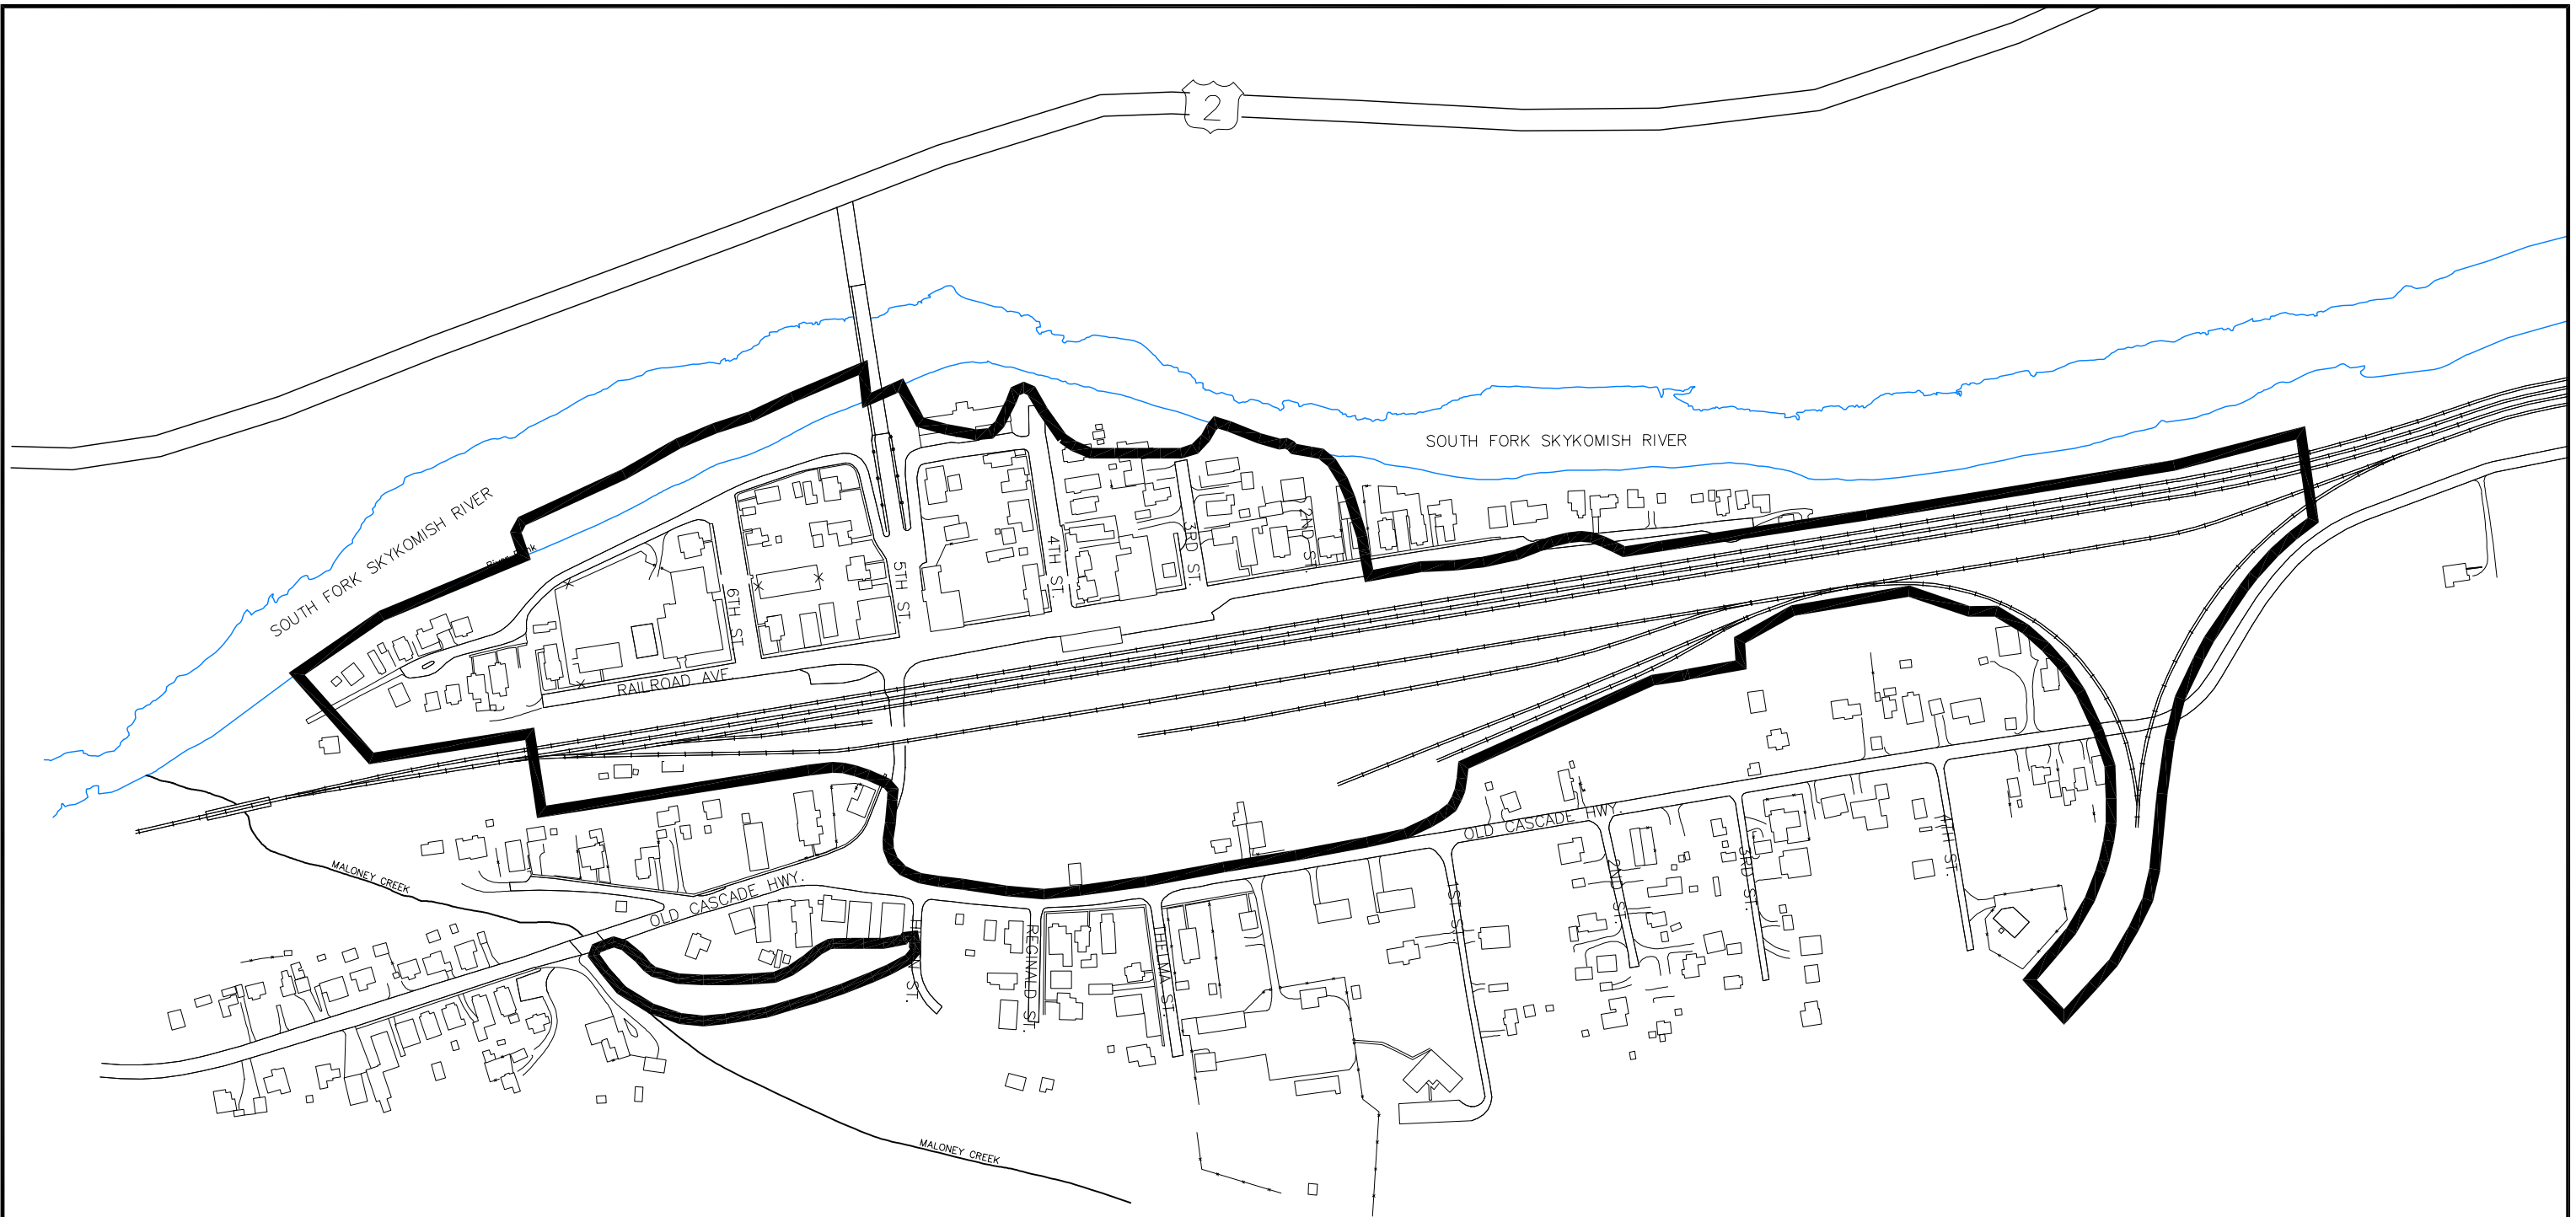

DRAFT SEIS BNSF RAILWAY SITE SKYKOMISH, WA		TOWN STREET MAP	
DATE: 6/5/07	DRWN:		FIGURE 2-2