




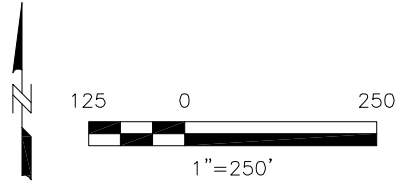


File: H:\16423\ECOLOG\16-4-07\FIG_13-SCHEDULE.dwg Layout: SEIS 2-5 User: emarshall Plotted: Jun 05, 2007 - 3:08pm Xref's:

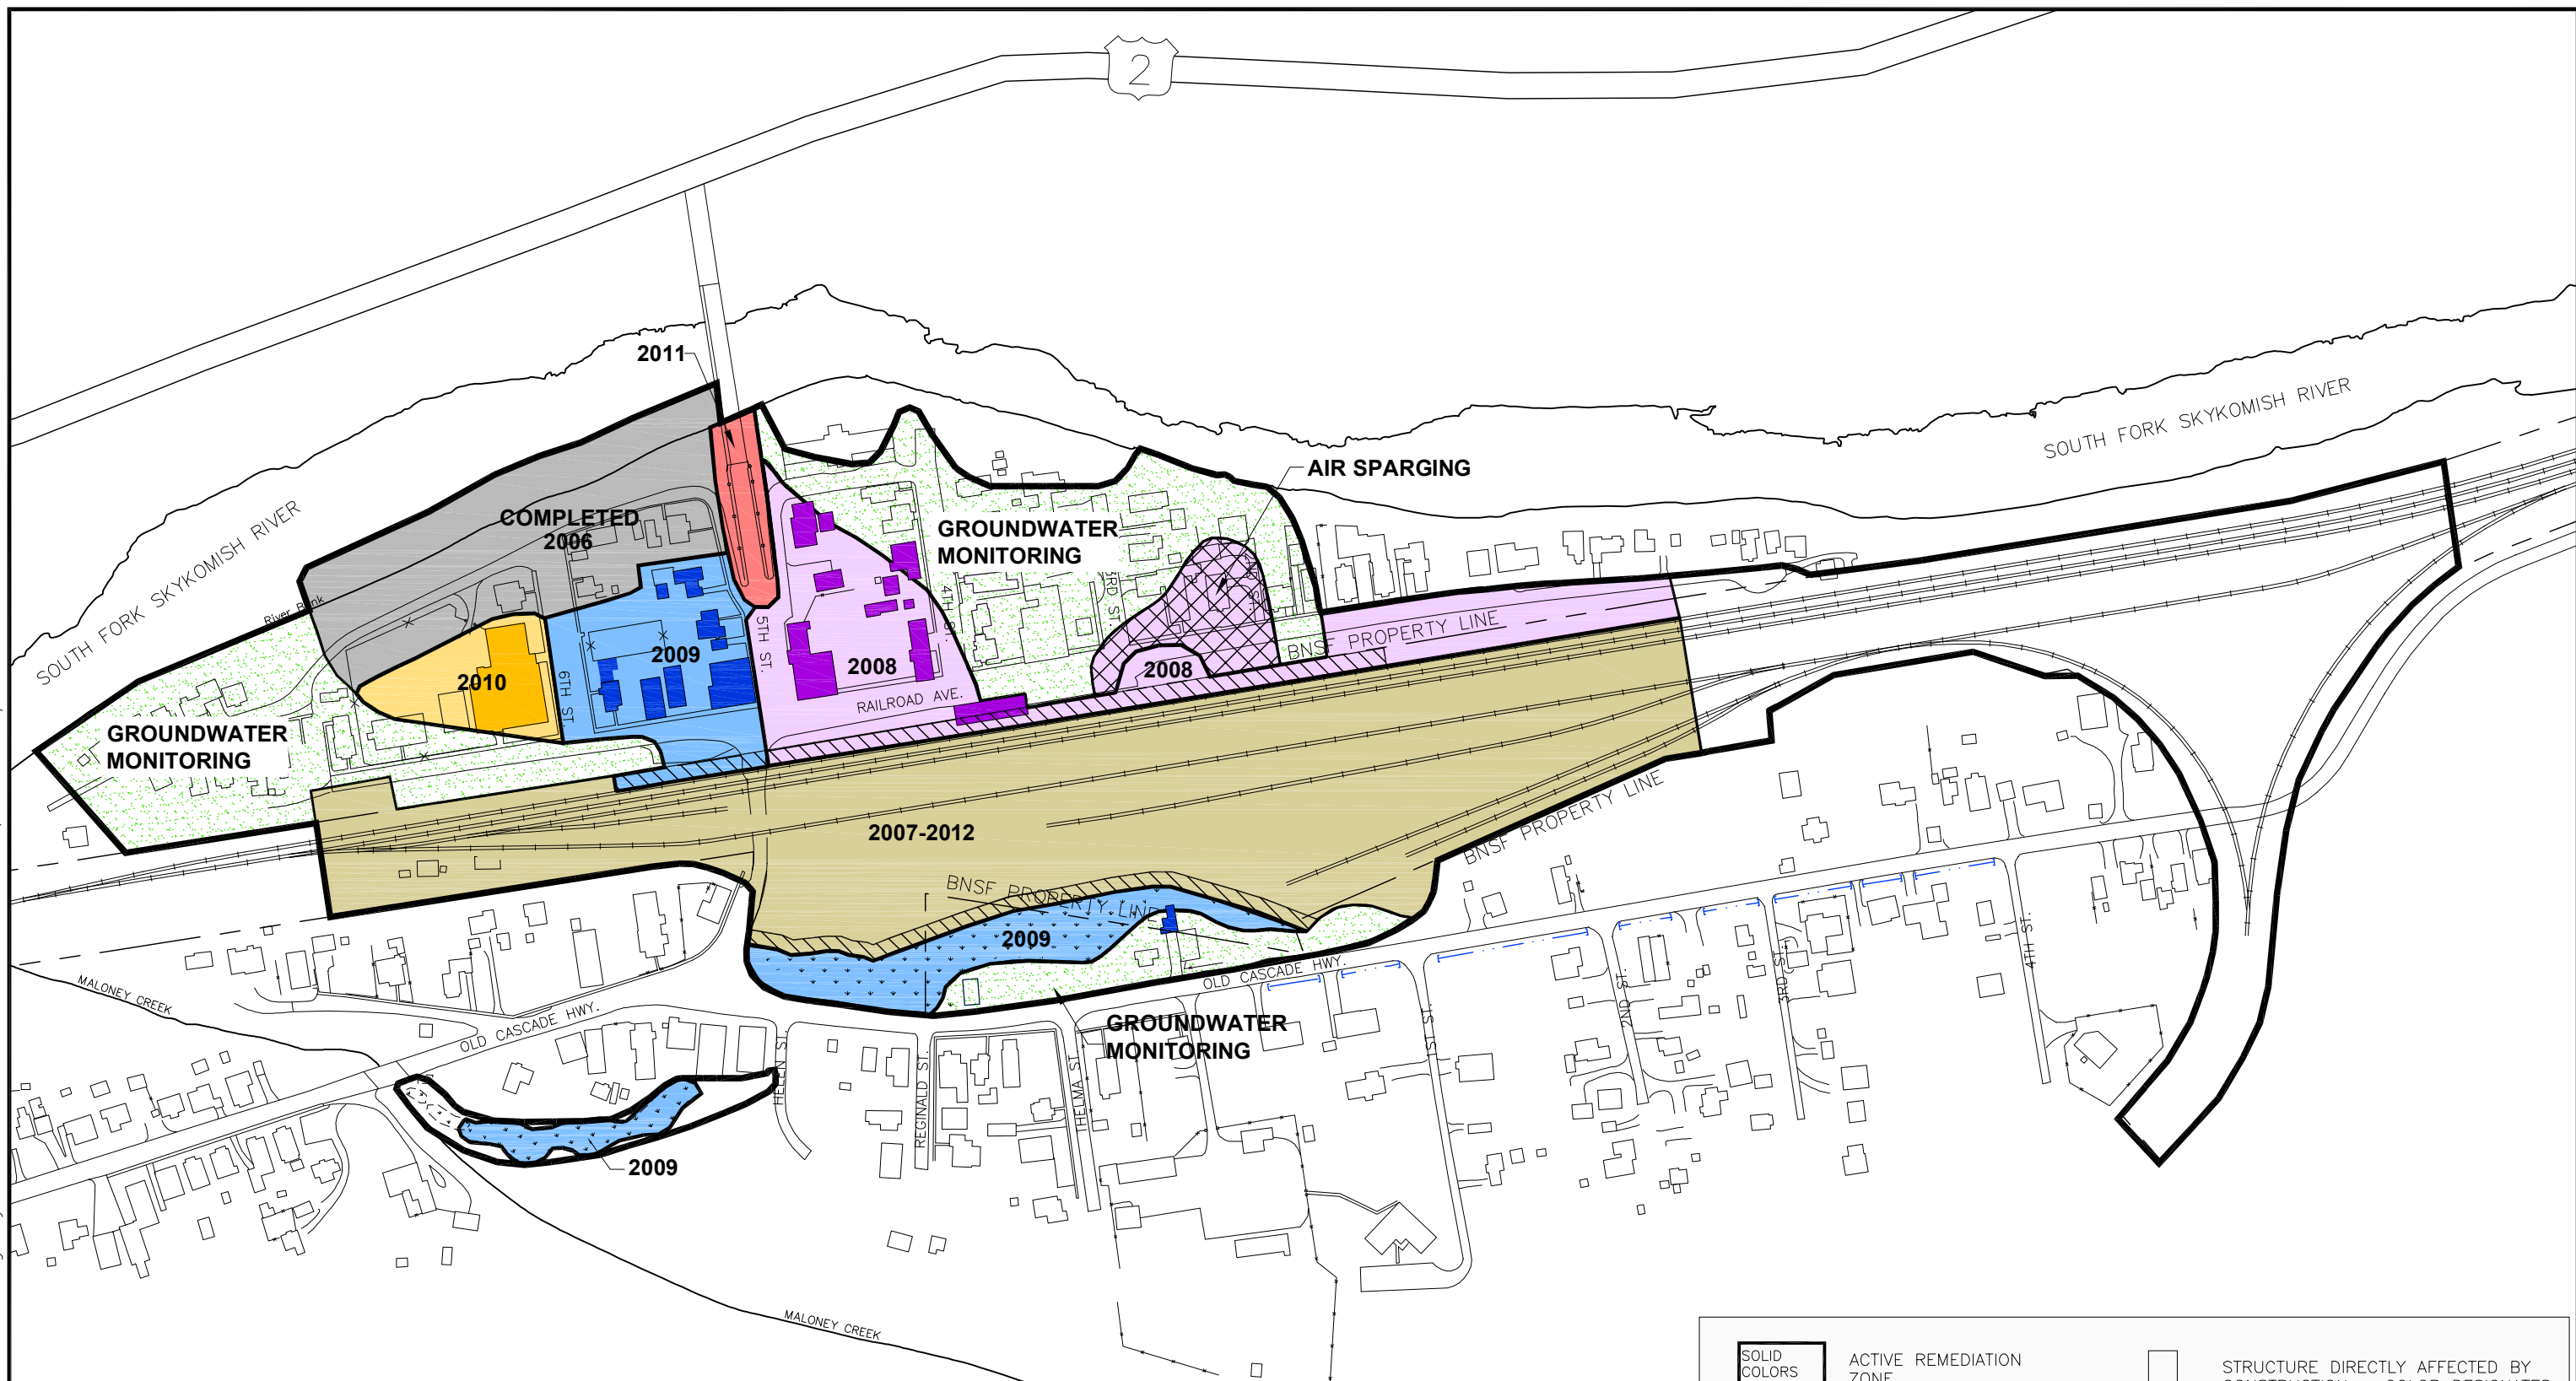

	ACTIVE REMEDIATION ZONE		STRUCTURE DIRECTLY AFFECTED BY CONSTRUCTION - COLOR DESIGNATES ANTICIPATED YEAR OF MAJOR REMEDIATION ACTIVITIES.
	HYDRAULIC CONTROL AND CONTAINMENT SYSTEM		
	AIR SPARGE SOIL WITH PETROLEUM BETWEEN 3,400 mg/kg & FREE PRODUCT; AIR SPARGE GROUNDWATER		

**DRAFT SEIS
BNSF RAILWAY SITE
SKYKOMISH, WA**

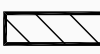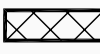DATE: 6/5/07 DRWN:

CLEANUP SCHEDULE

FIGURE 2-5