


May 19, 2008 3:41pm heniksen K:\Jobs\040289-Harbor Cove_Gig Harbor\04028902-58.dwg F4

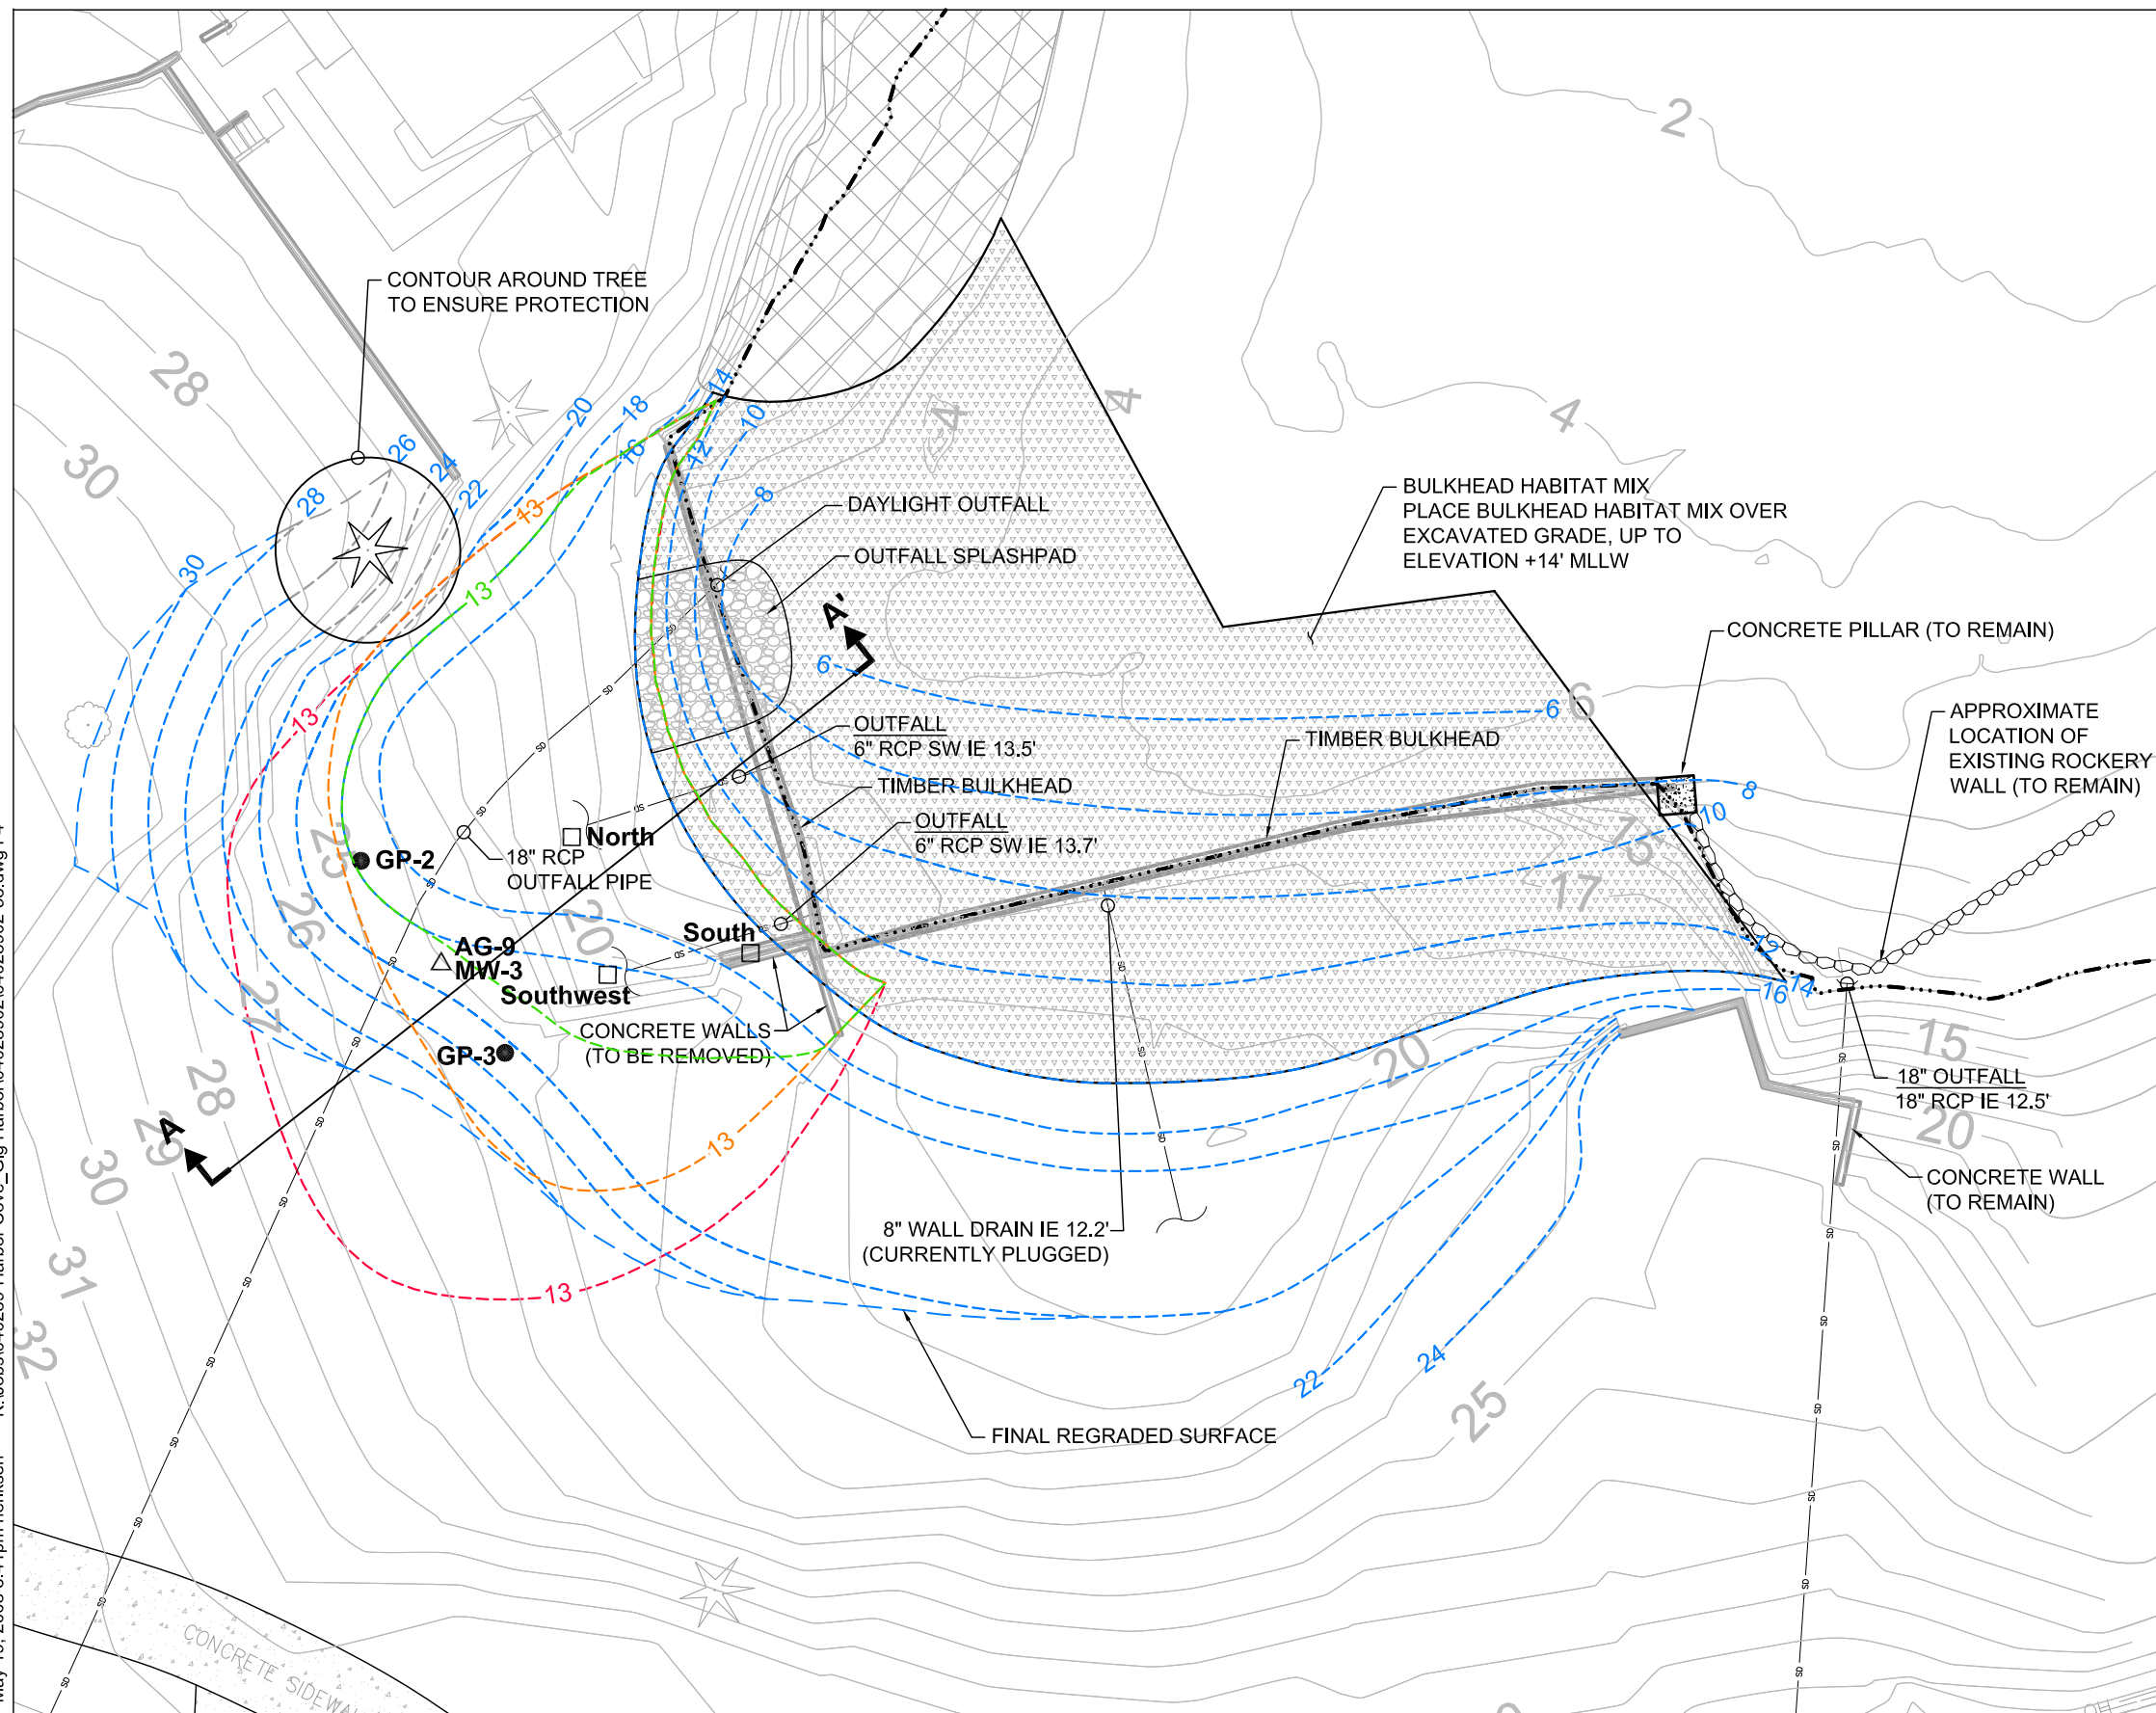

LEGEND

- 18----- REQUIRED FINAL REGRADING CONTOURS (SCENARIO 1)
- 13----- ADDITIONAL EXCAVATION OF PAH-IMPACTED SOILS (SCENARIO 2)
- 13----- BASE OF FURTHER EXCAVATION (SCENARIO 3)
- 13----- BASE OF FURTHER EXCAVATION (SCENARIO 4)
- FINAL REGRADED SURFACE
- STORM DRAIN
- 4- ELEVATION CONTOUR IN FEET
- APPROXIMATE EXTENT OF SALT MARSH VEGETATION
- PLACE BULKHEAD HABITAT MIX TO REQUIRED THICKNESS - SEE DETAIL

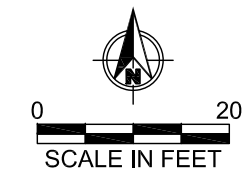


Figure 4
Excavation Behind Timber Bulkhead - Plan View
Eddon Boatyard Property
Gig Harbor, Washington