
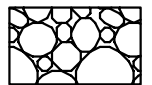



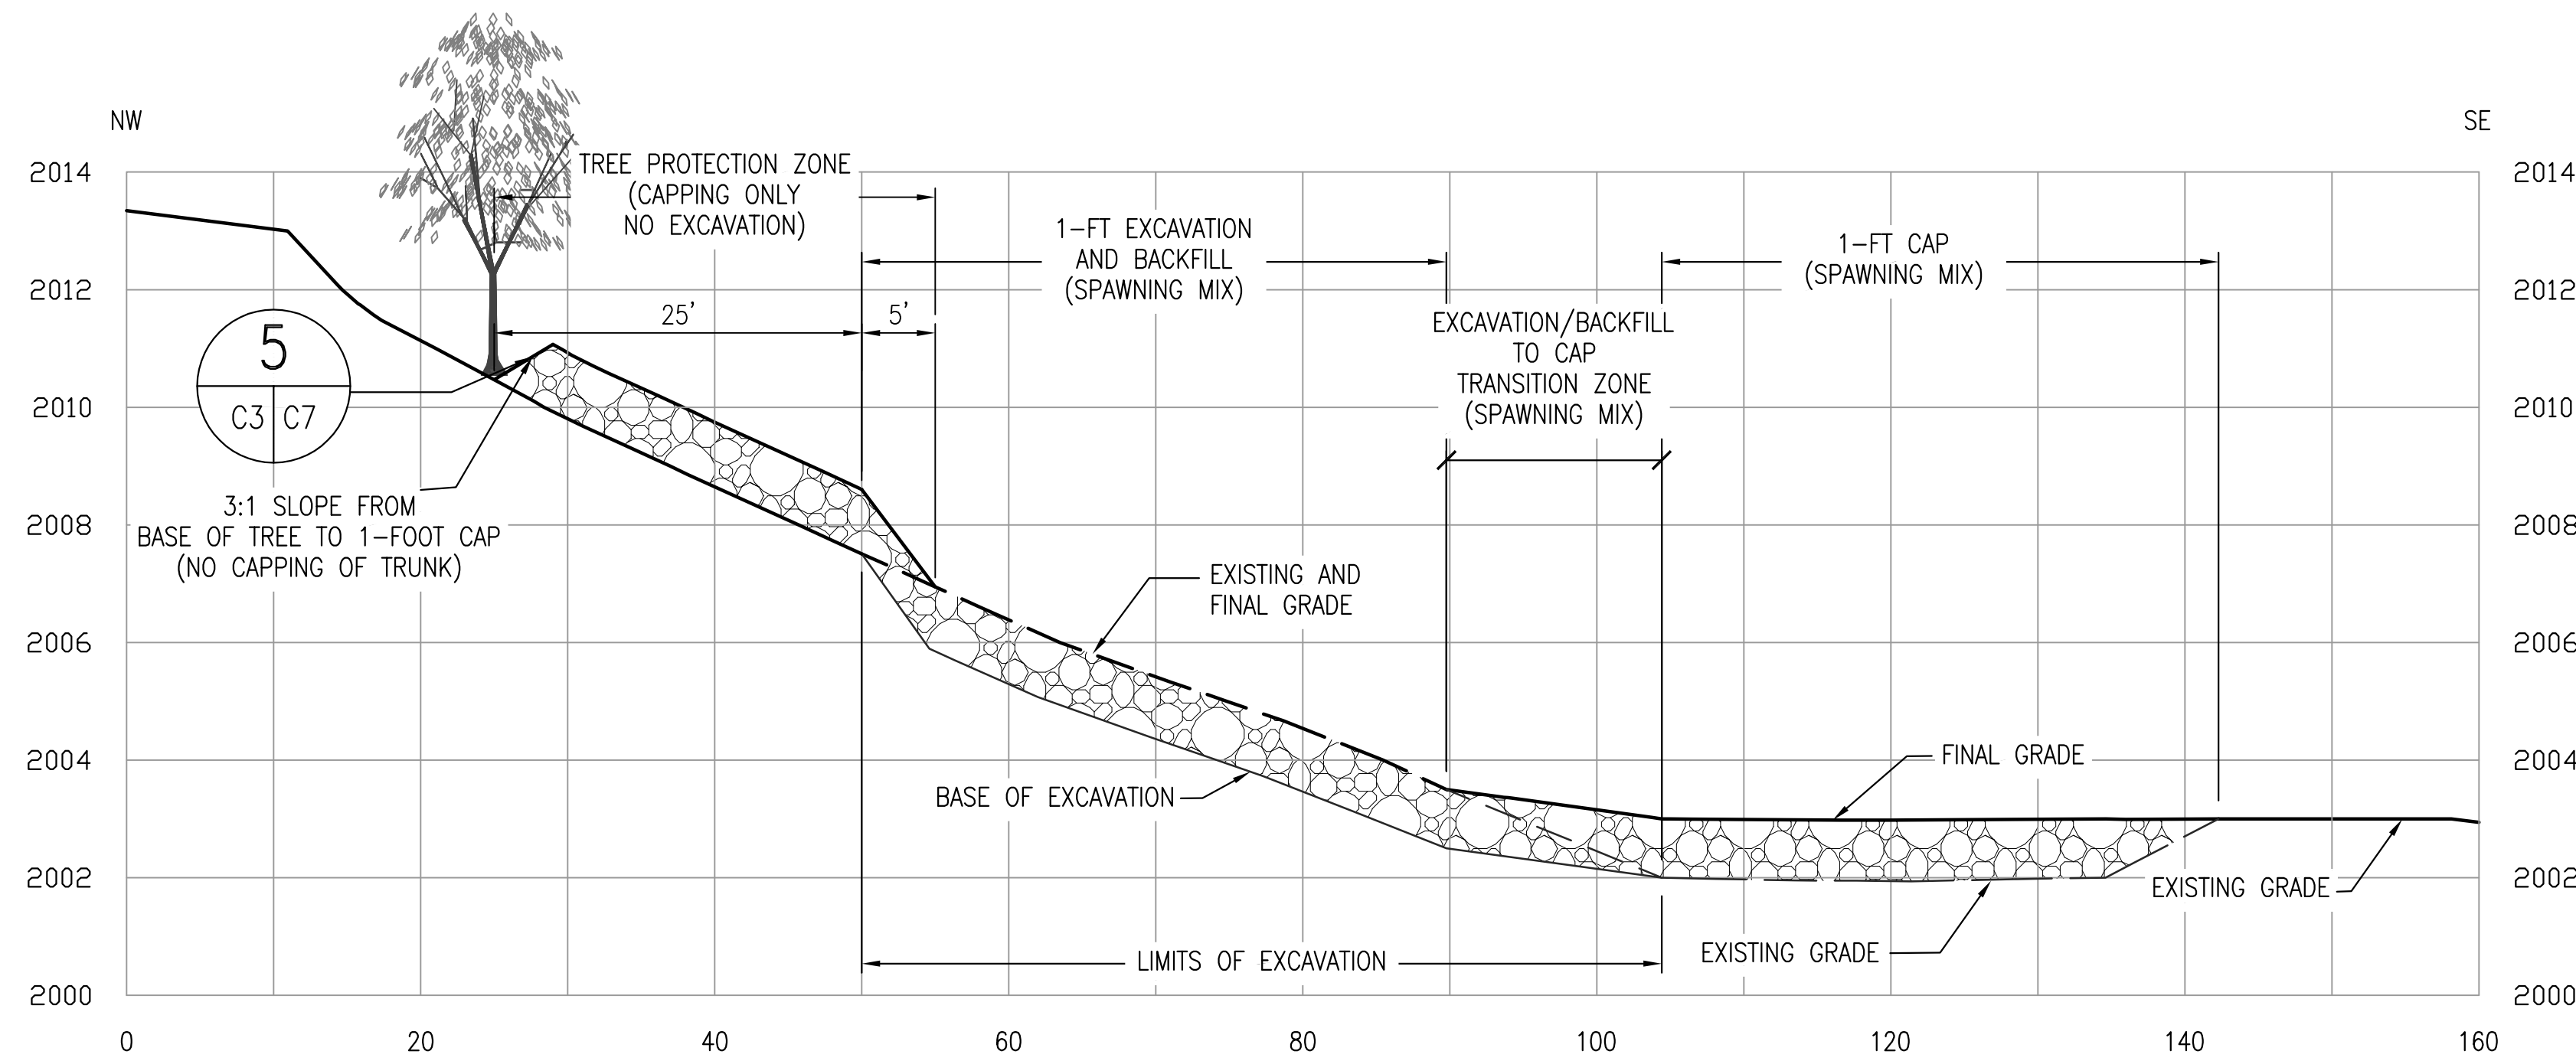
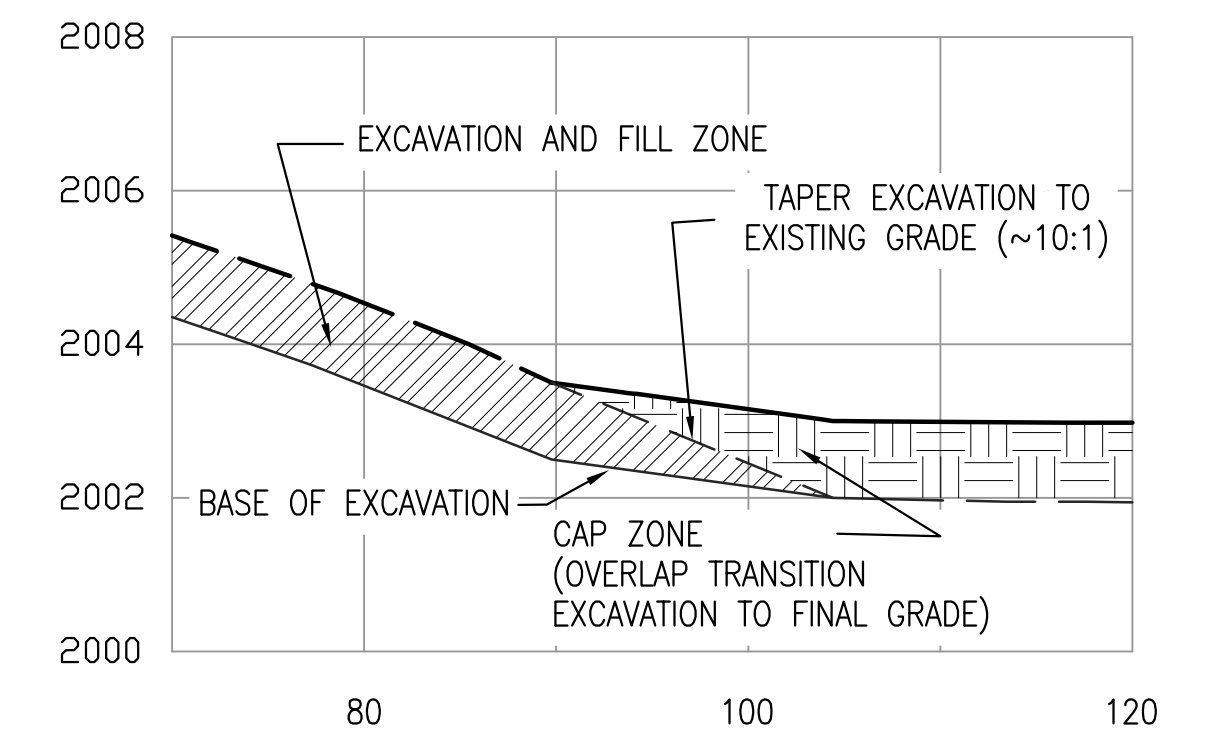


LEGEND


-  SPAWNING MIX MATERIAL
-  EXISTING GRADE
-  EXISTING AND FINAL GRADE
-  FINAL GRADE
-  BASE OF EXCAVATION

 



**A** STATION 0+73  
C2 | C3



TYPICAL TRANSITION ZONE  
DETAIL

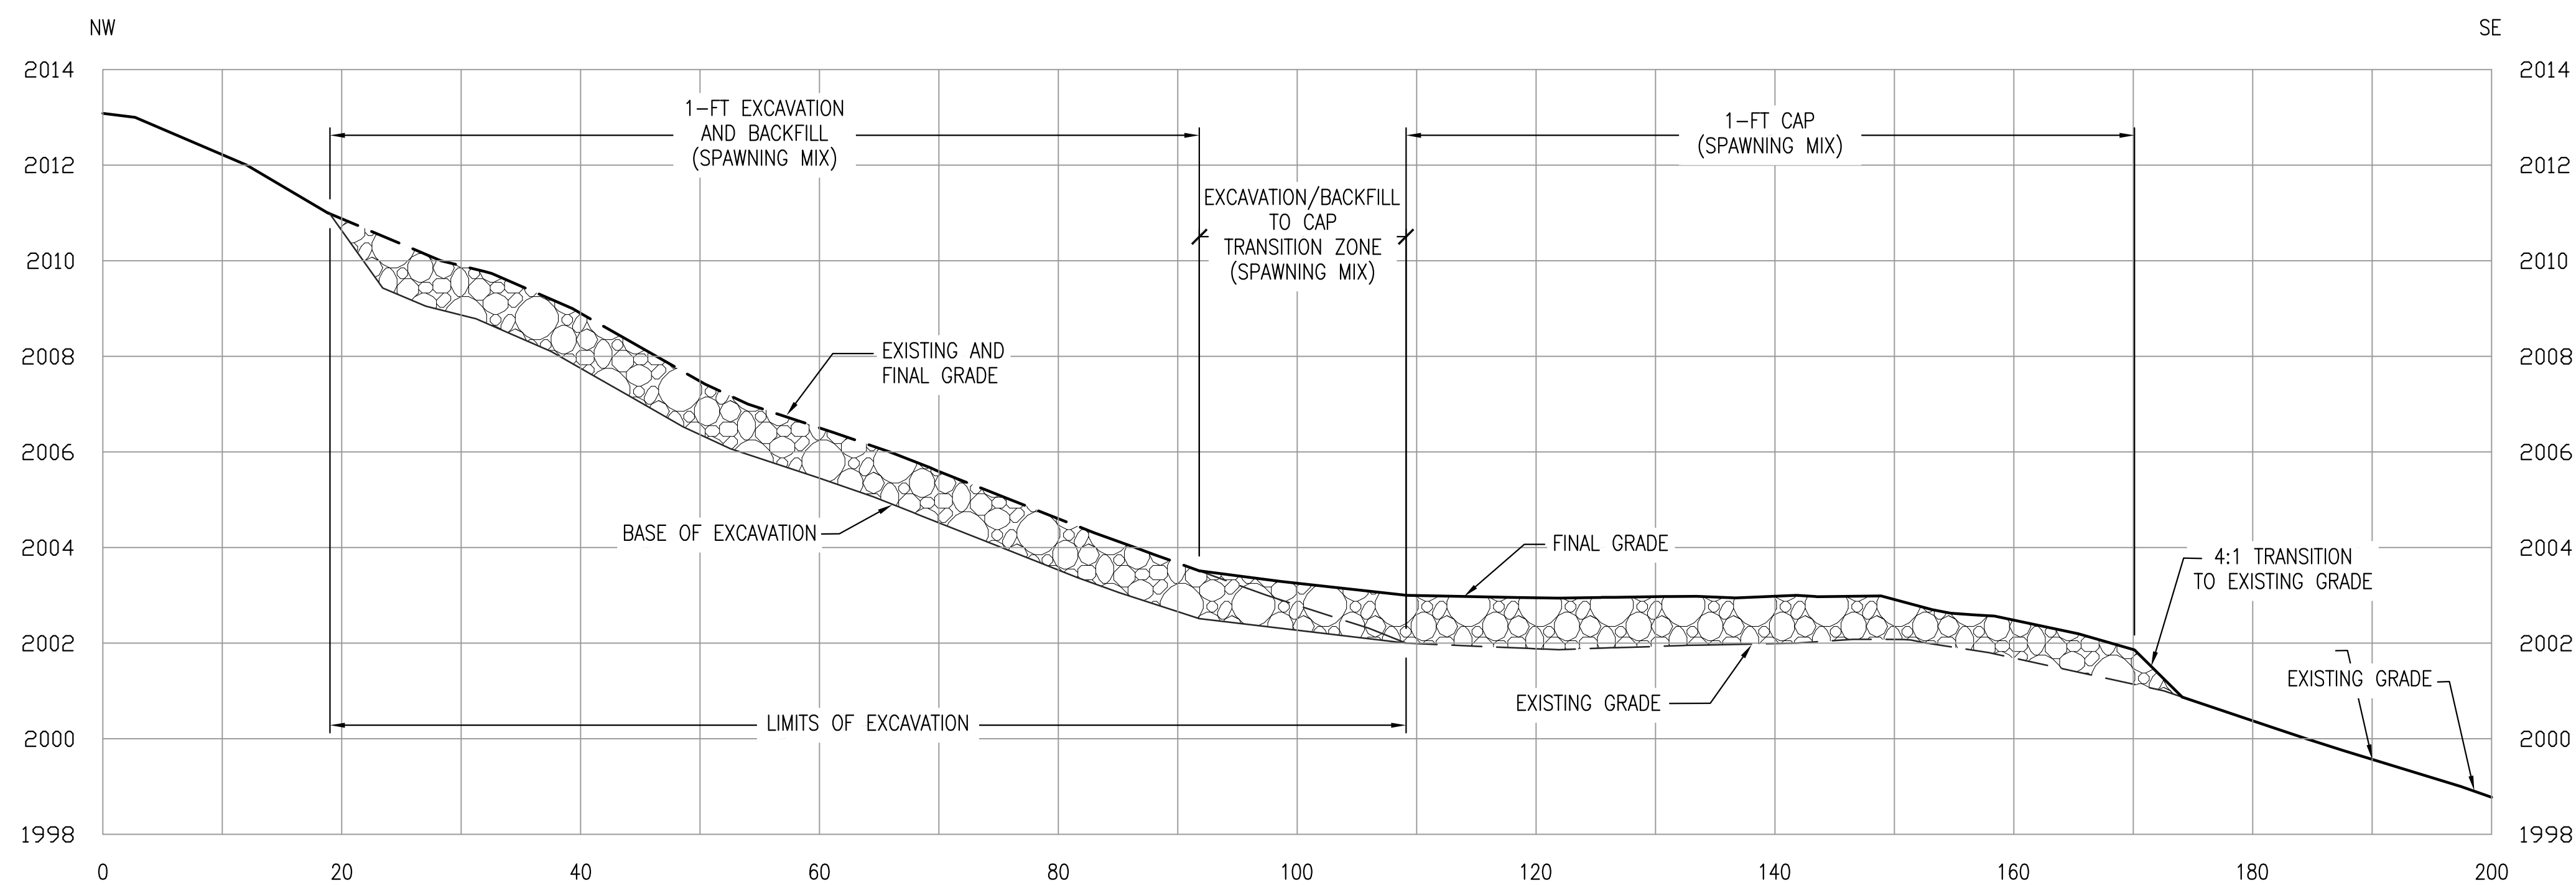

**B** STATION 1+20  
C2 | C3

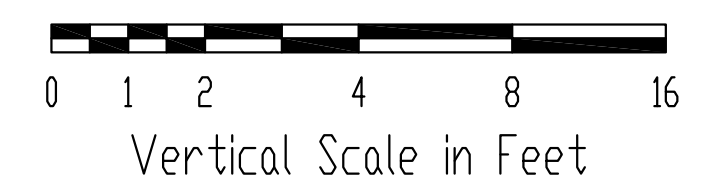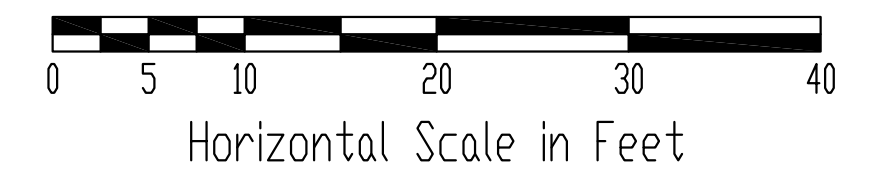

REV.	DATE	DESCRIPTION	DES BY	DWN BY	CHK BY	APP BY



Date Of Issue: March 2008  
 Designed By: ACS  
 Drawn By: ACS  
 Checked By: SMF  
 Approved By:

SPOKANE RIVER METALS SITES  
 HARVARD ROAD NORTH RECREATIONAL AREA  
 REMEDIAL ACTION  
 SPOKANE COUNTY, WASHINGTON

CROSS SECTIONS  
 90% DESIGN SUBMITTAL

Drawing No.  
 C3  
 Project No.  
 501C