



E STATION 2+25
C2 | C5

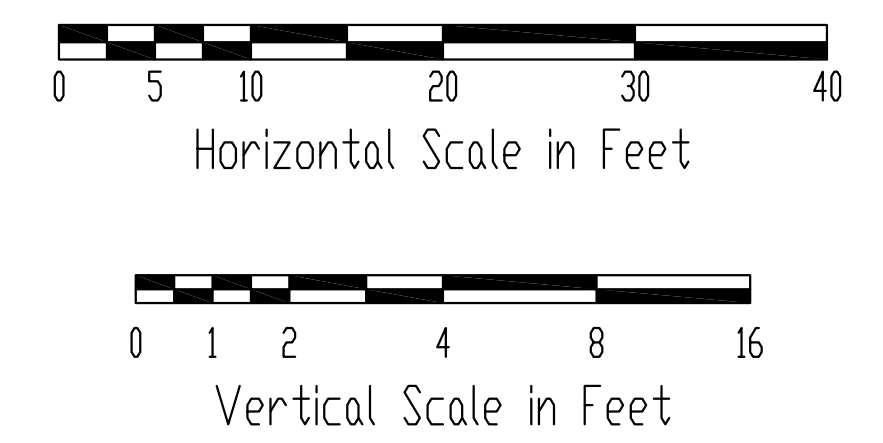

D STATION 2+84
C2 | C5

-						
-						
-						
-						
-						
REV.	DATE	DESCRIPTION	DES BY	DWN BY	CHK BY	APP BY

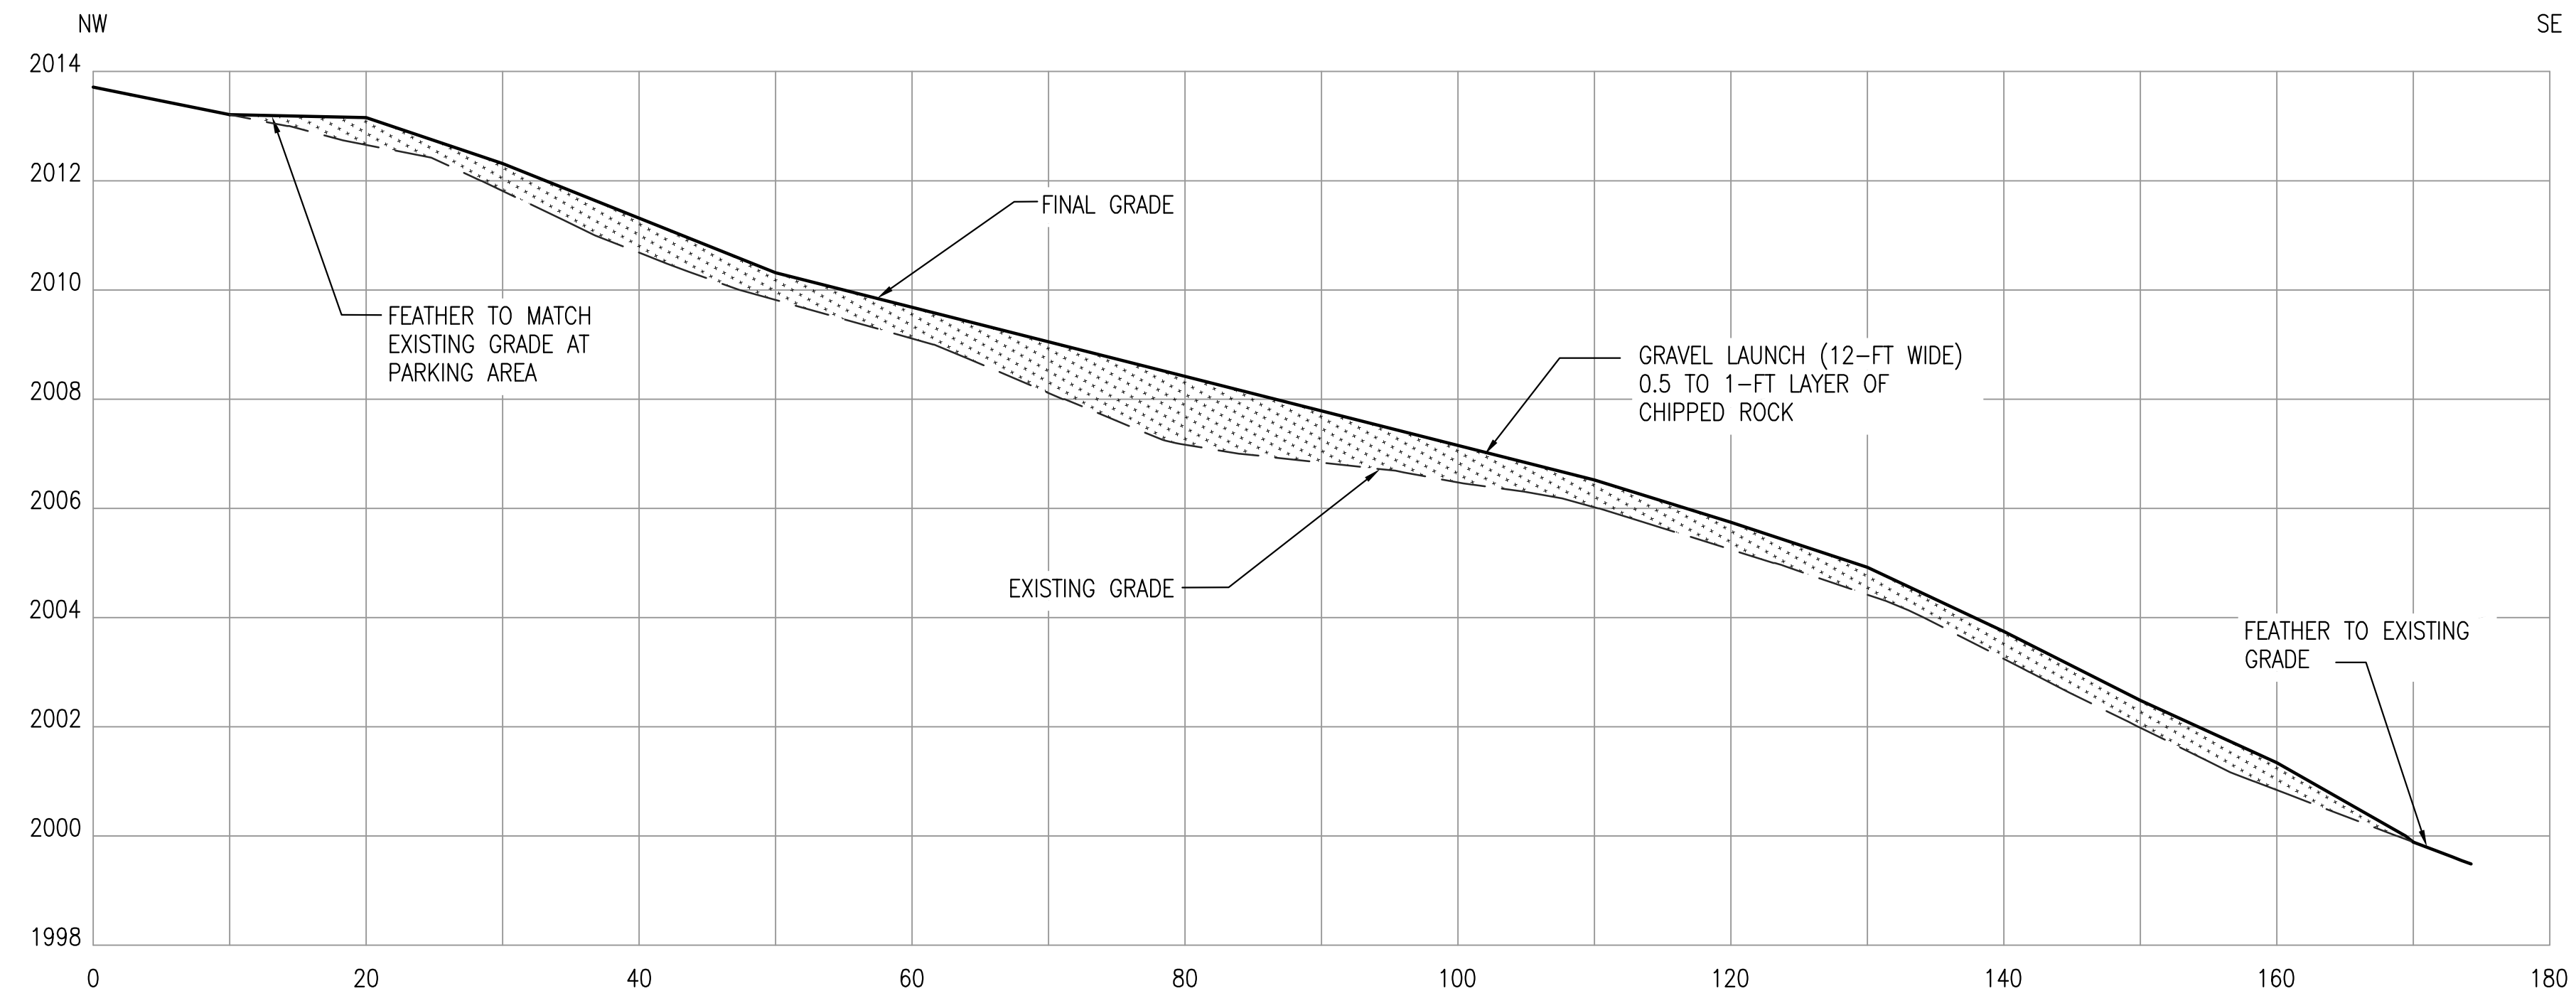

Date of Issue:	March 2008
Designed By:	ACS
Drawn By:	ACS
Checked By:	SMF
Approved By:	

SPOKANE RIVER METALS SITES
HARVARD ROAD NORTH RECREATIONAL AREA
REMEDIAL ACTION
SPOKANE COUNTY, WASHINGTON

CROSS SECTIONS
90% DESIGN SUBMITTAL

Drawing No.	C5
Project No.	501C