



REMOVABLE BOLLARD TOP

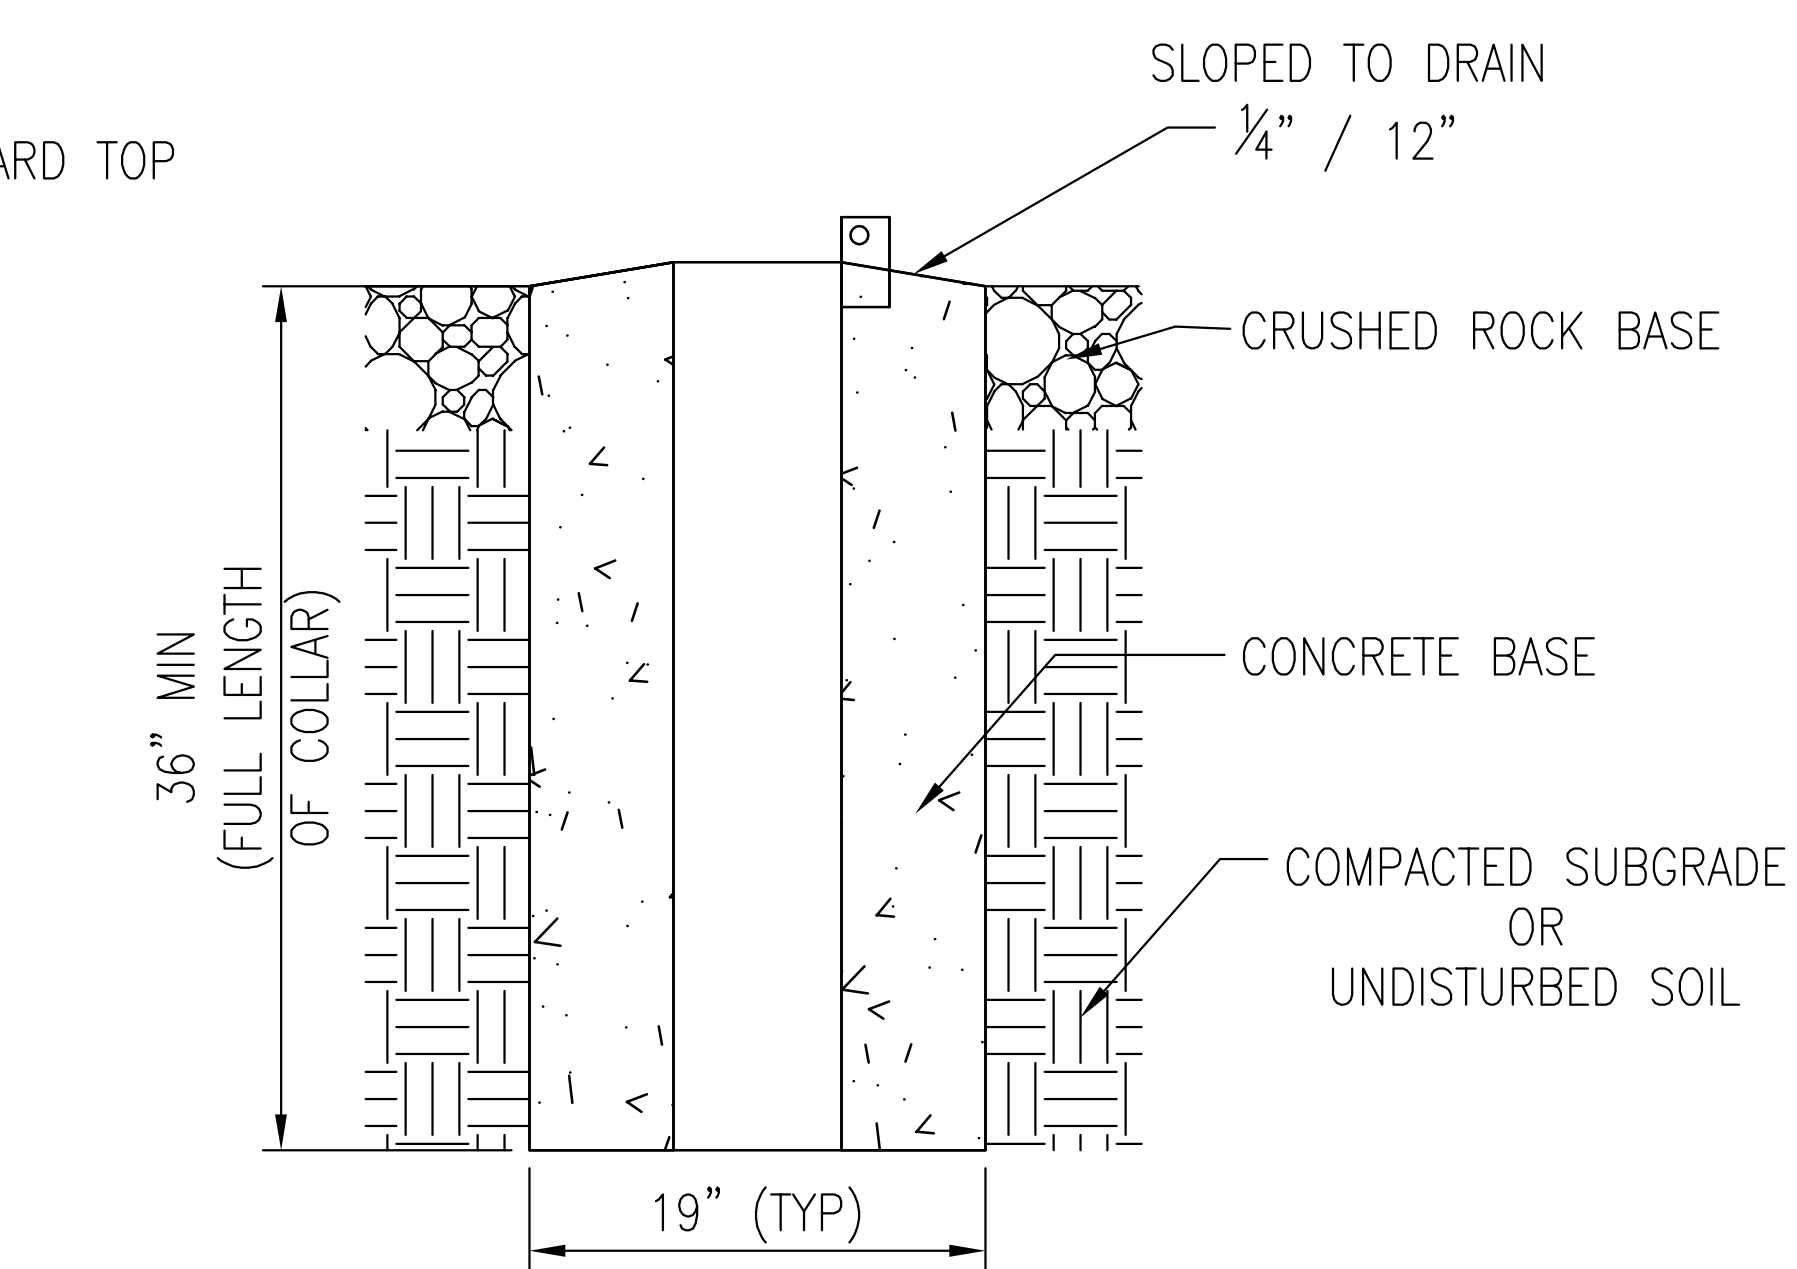


BOLLARD BASE FOUNDATION
(SEE SECTION 03300 FOR CONCRETE SPECIFICATION)

3 REMOVABLE BOLLARD (TYP)
C6 C7 NTS

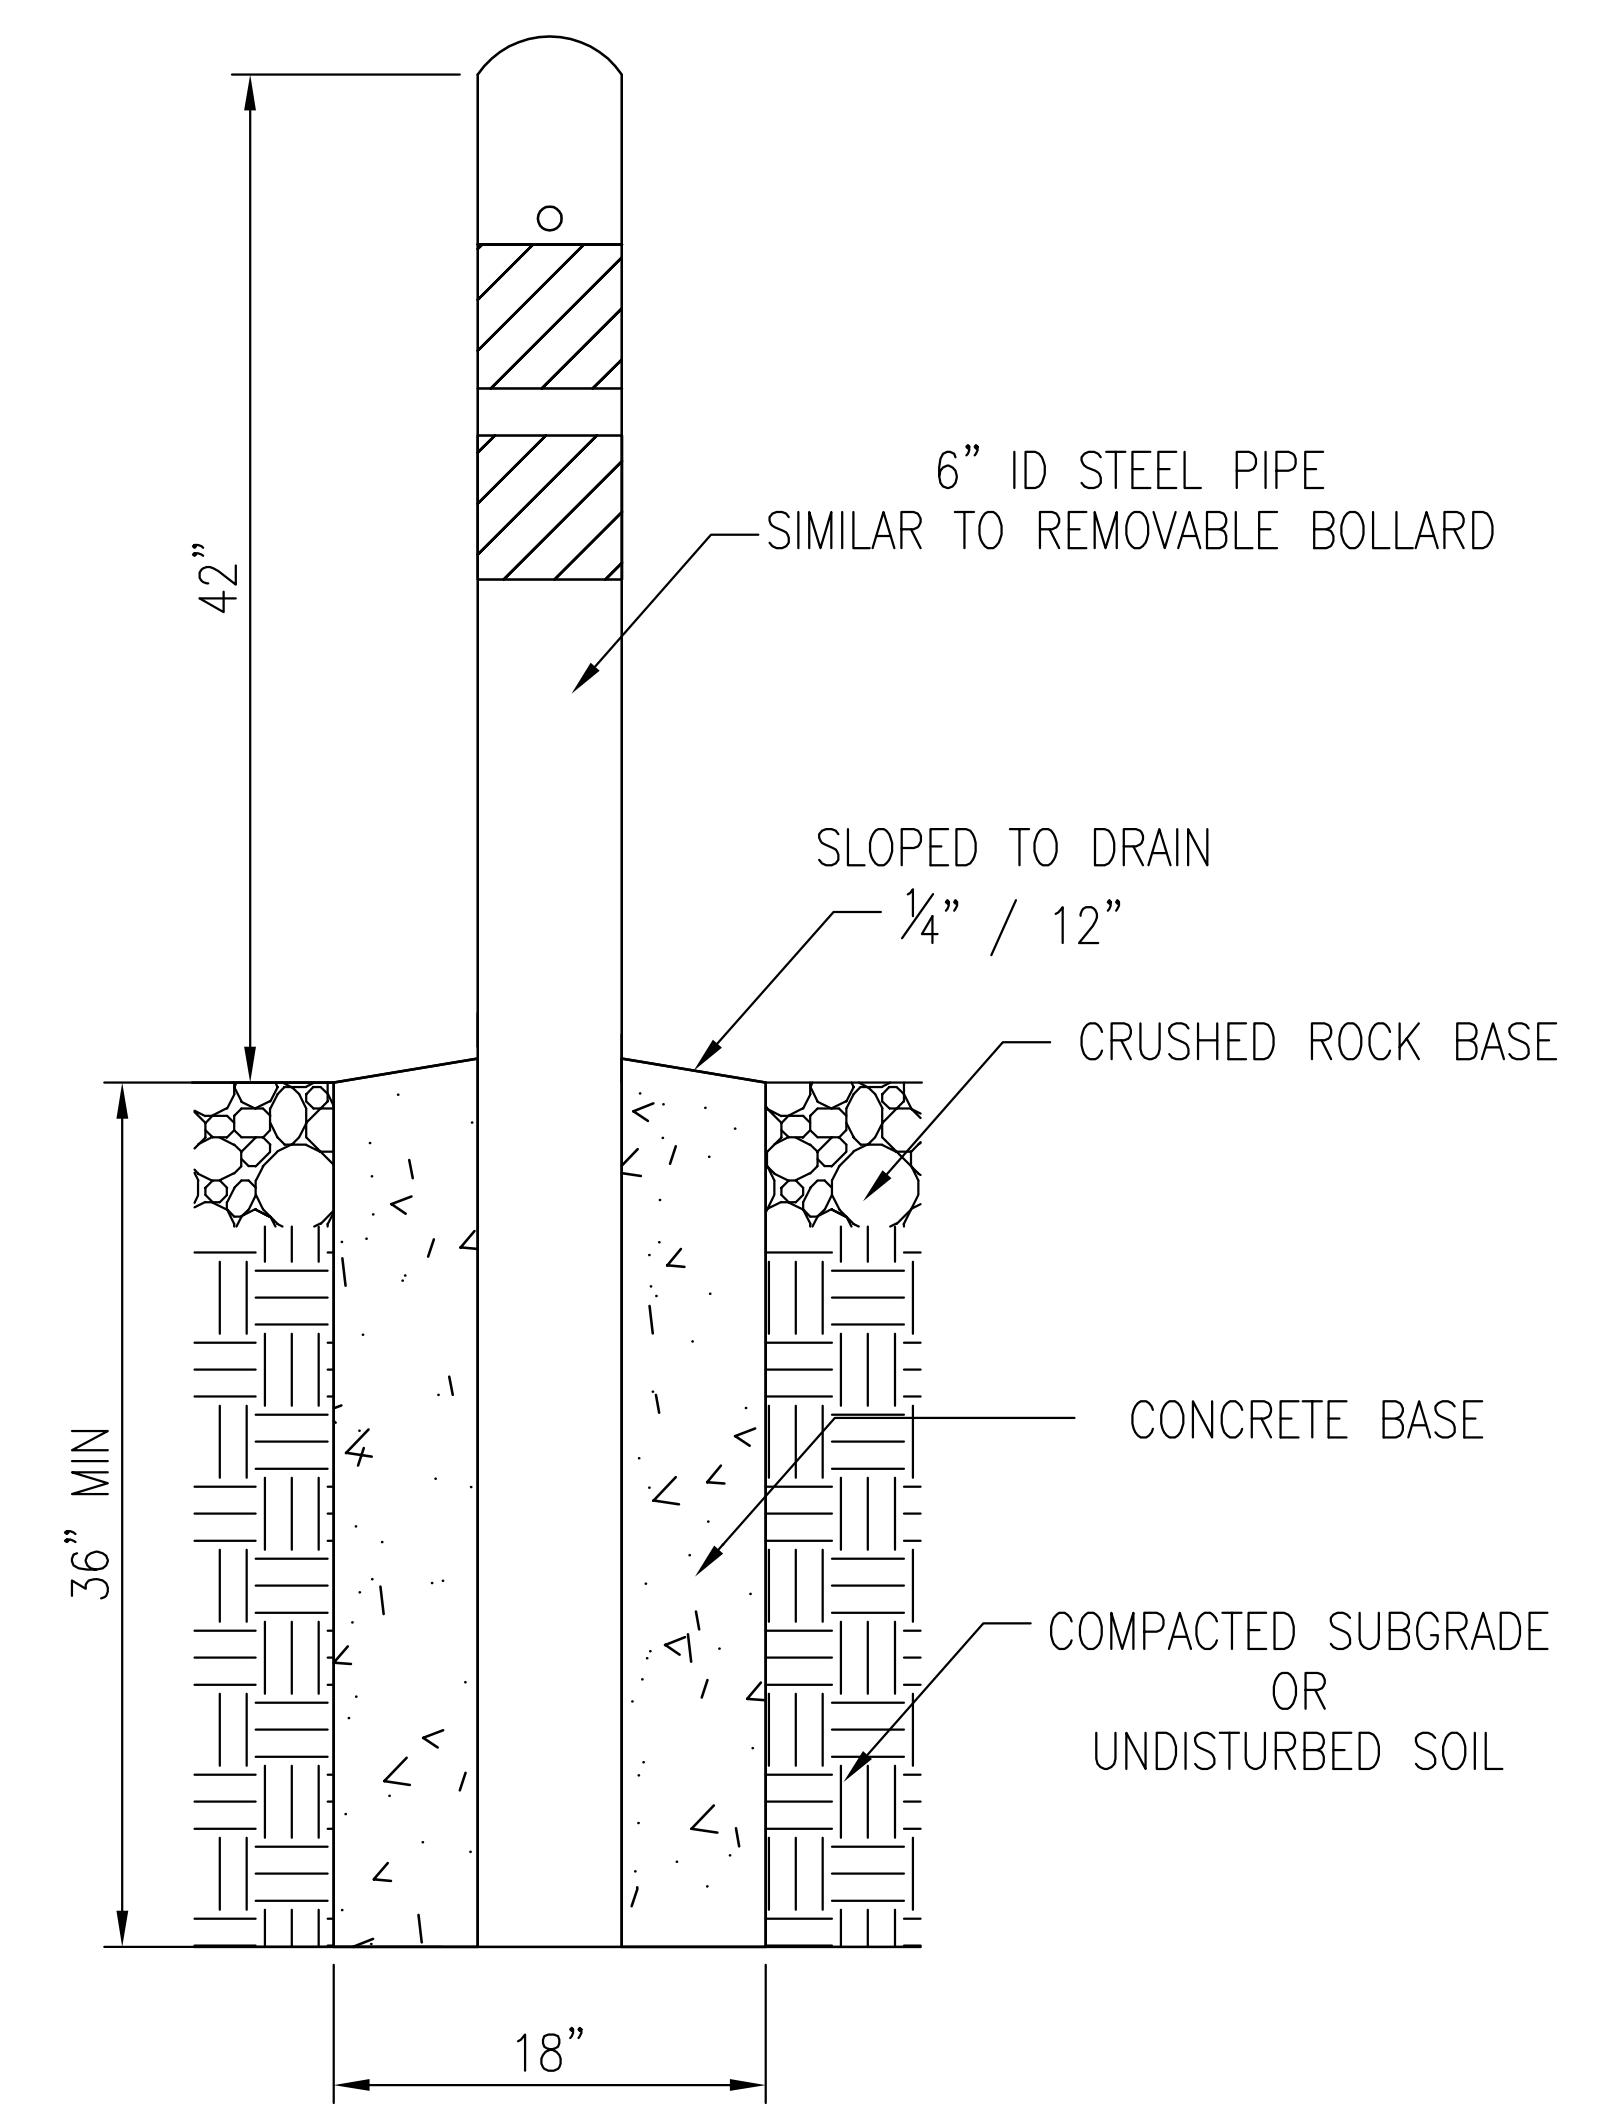

4 PERMANENT BOLLARD (TYP)
C6 C7 NTS

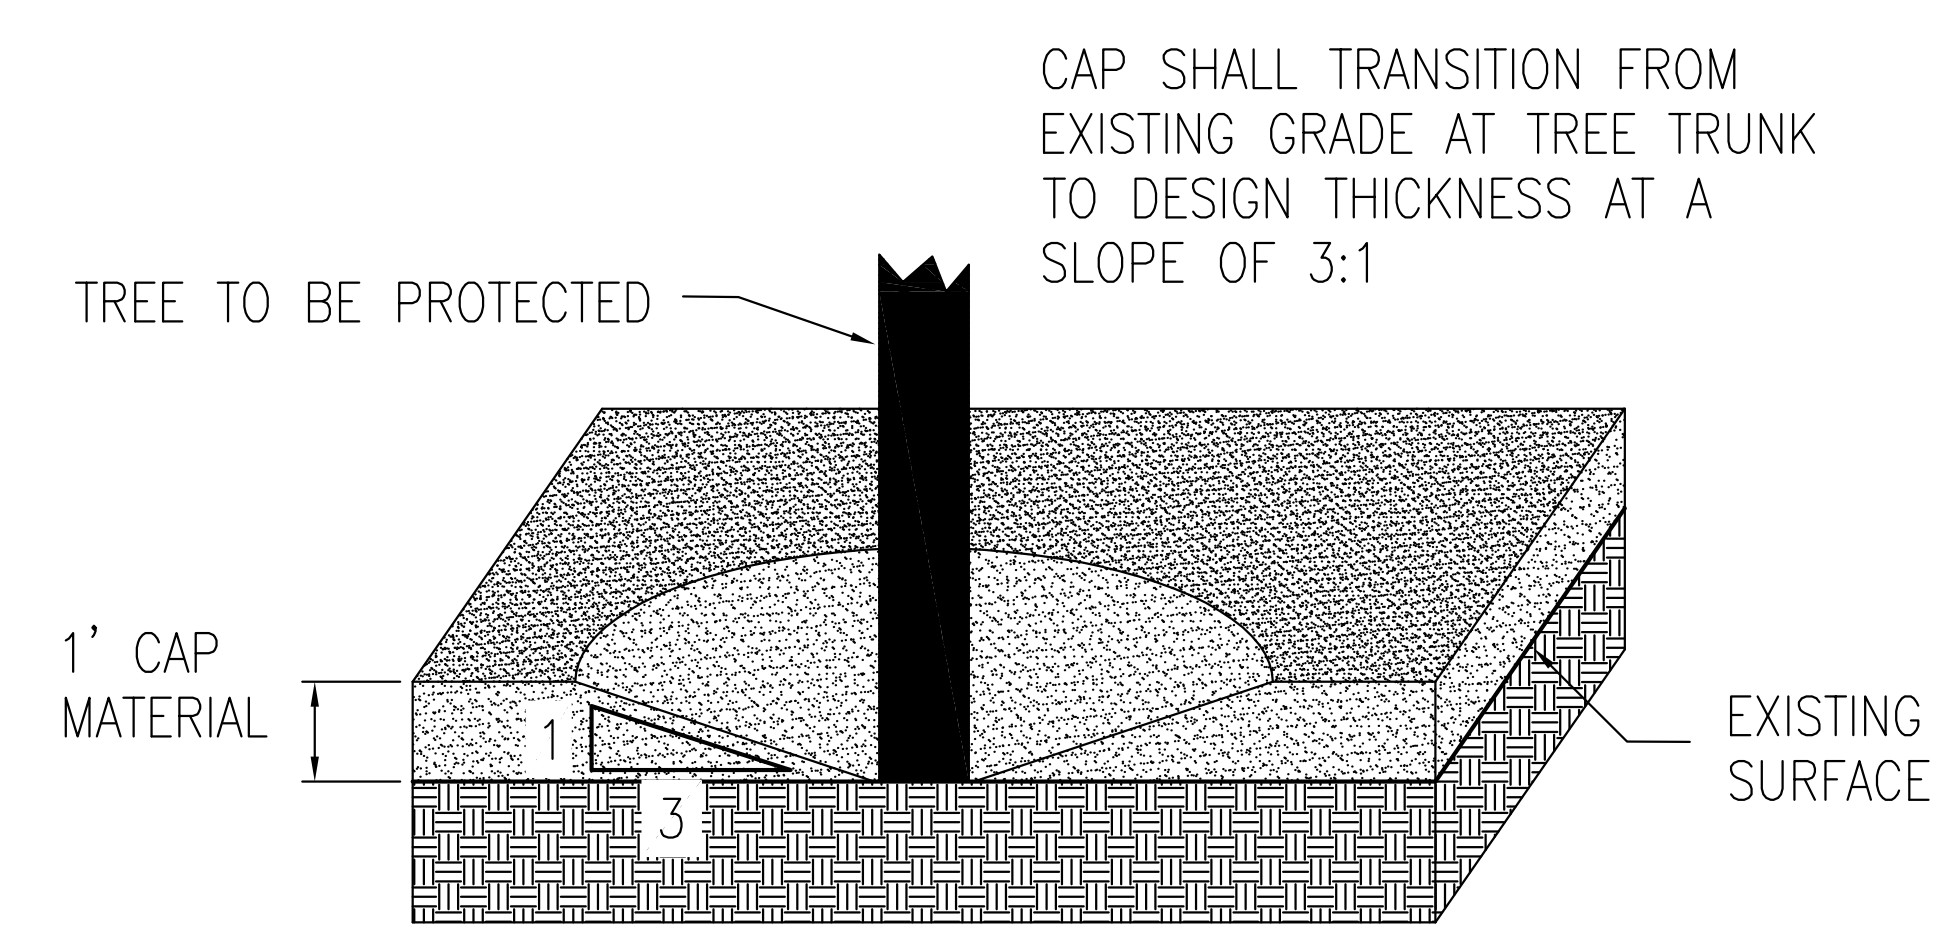

5 TREE PROTECTION CAPPING (TYP)
C C7 NTS

REV.	DATE	DESCRIPTION	DES BY	DWN BY	CHK BY	APP BY
-						
-						
-						
-						



Date Of Issue:	MARCH 2008
Designed By:	ACS
Drawn By:	ACS
Checked By:	SMF
Approved By:	

SPOKANE RIVER METALS SITES
HARVARD ROAD RECREATIONAL AREA
REMEDIAL ACTION
SPOKANE COUNTY, WASHINGTON

CONSTRUCTION DETAILS
90% DESIGN

Drawing No.	C7
Project No.	501C