


BOEING COMMERCIAL AIRPLANE GROUP PLANT 2

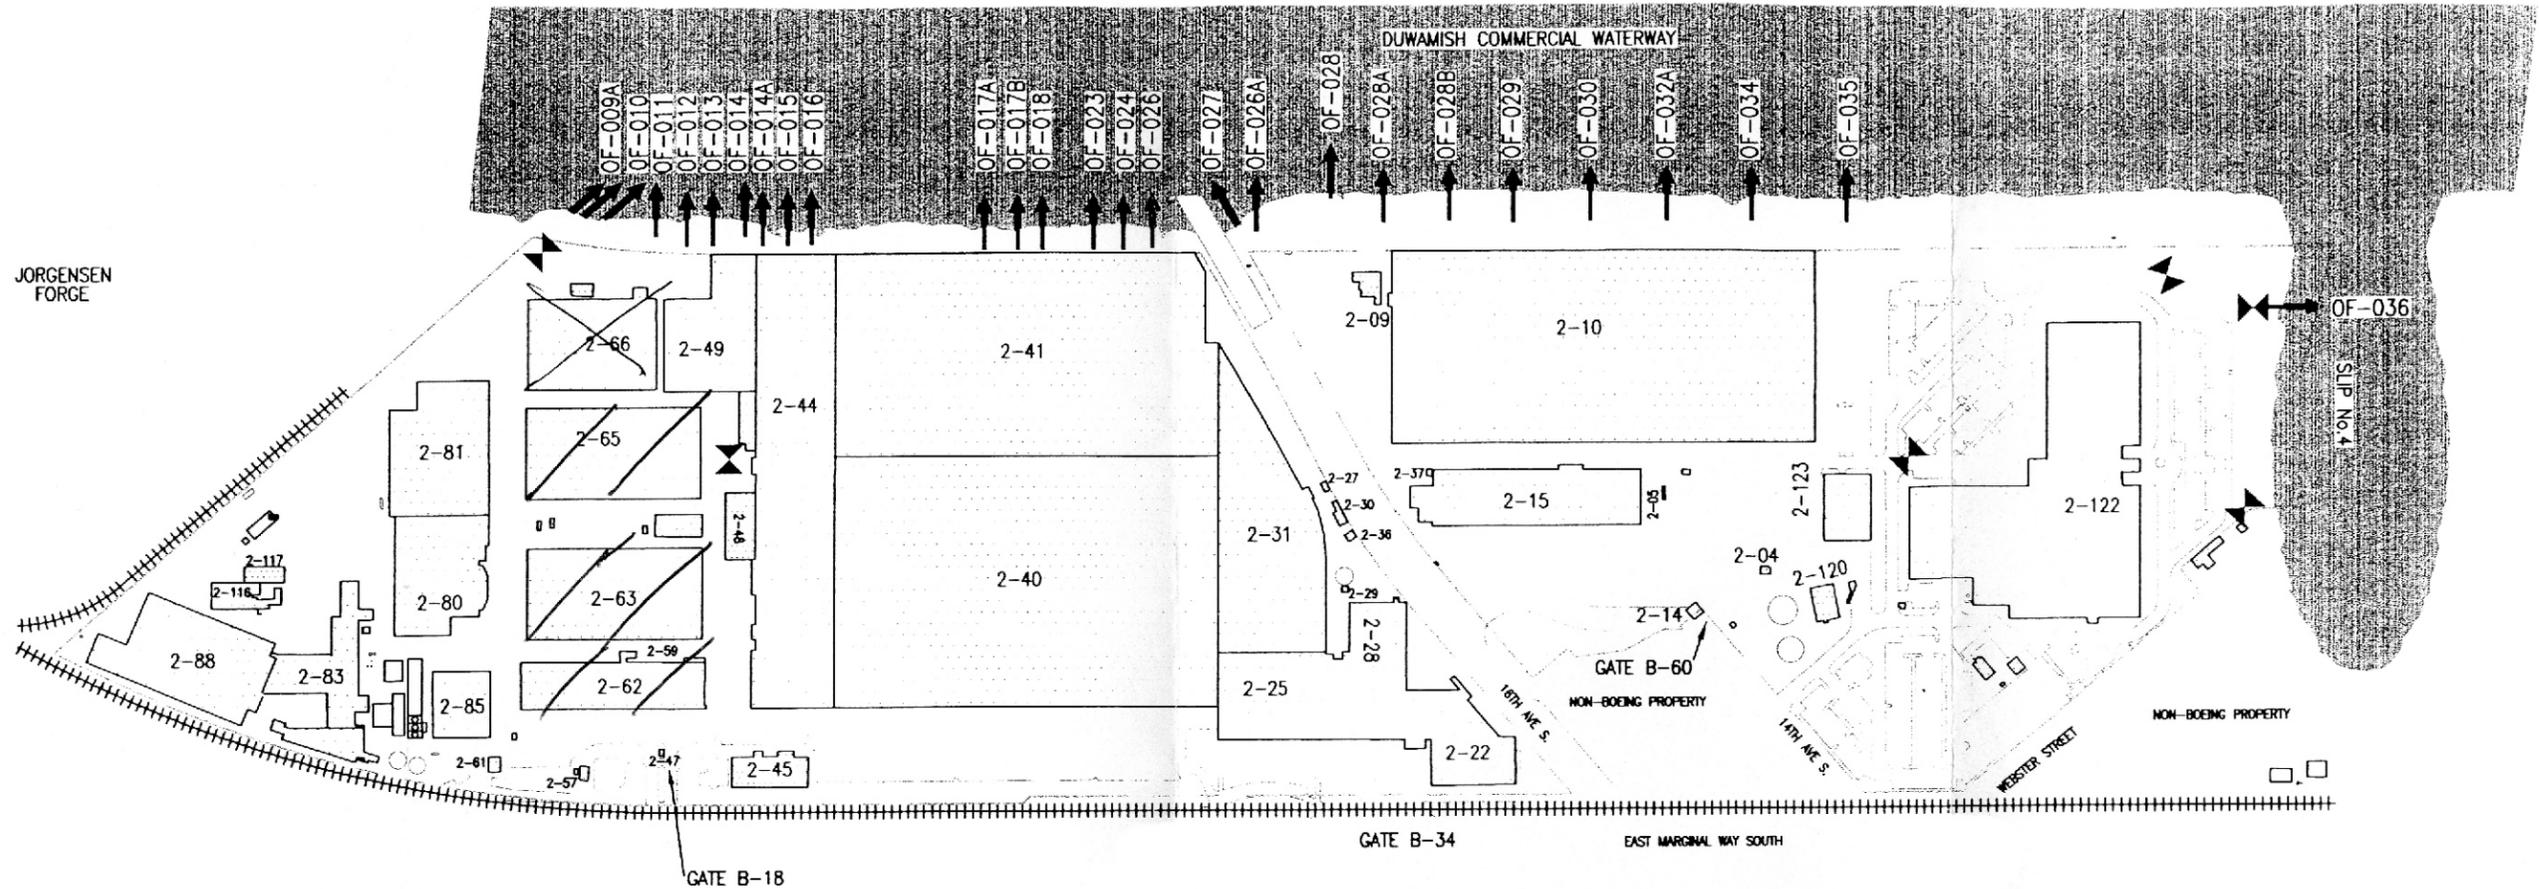

LEGEND

- BOEING PROPERTY LINE
- RAILROAD TRACKS
- BUILDINGS
- WATER WAYS
- STORM OUTFALL
- GATE VALVE (SHUT OFF)

| OUTFALL DIAMETERS | | | |
|-------------------|---------|--------|-----|
| OF-9A | 36" | OF-26 | 12" |
| OF-10 | 18" | OF-27 | 18" |
| OF-11 | 15" | OF-26A | 4" |
| OF-12 | 8" | OF-28 | 24" |
| OF-13 | 2.5" | OF-28B | 10" |
| OF-14 | 10" | OF-29 | 8" |
| OF-14A | 6" | OF-30 | 6" |
| OF-15 | 6" | OF-32A | 10" |
| OF-16 | 10" | OF-34 | 8" |
| OF-17B | 6" | OF-35 | 18" |
| OF-18 | 10" | OF-36 | 30" |
| OF-23 | 6 PIPES | - | - |

