



File: H:\BNSF-Skykomish\2008 remediation\plan view\C\dwg Layout: C-6 User: emarshall Plotted: Jan 09, 2008 - 12:13pm Xref's:

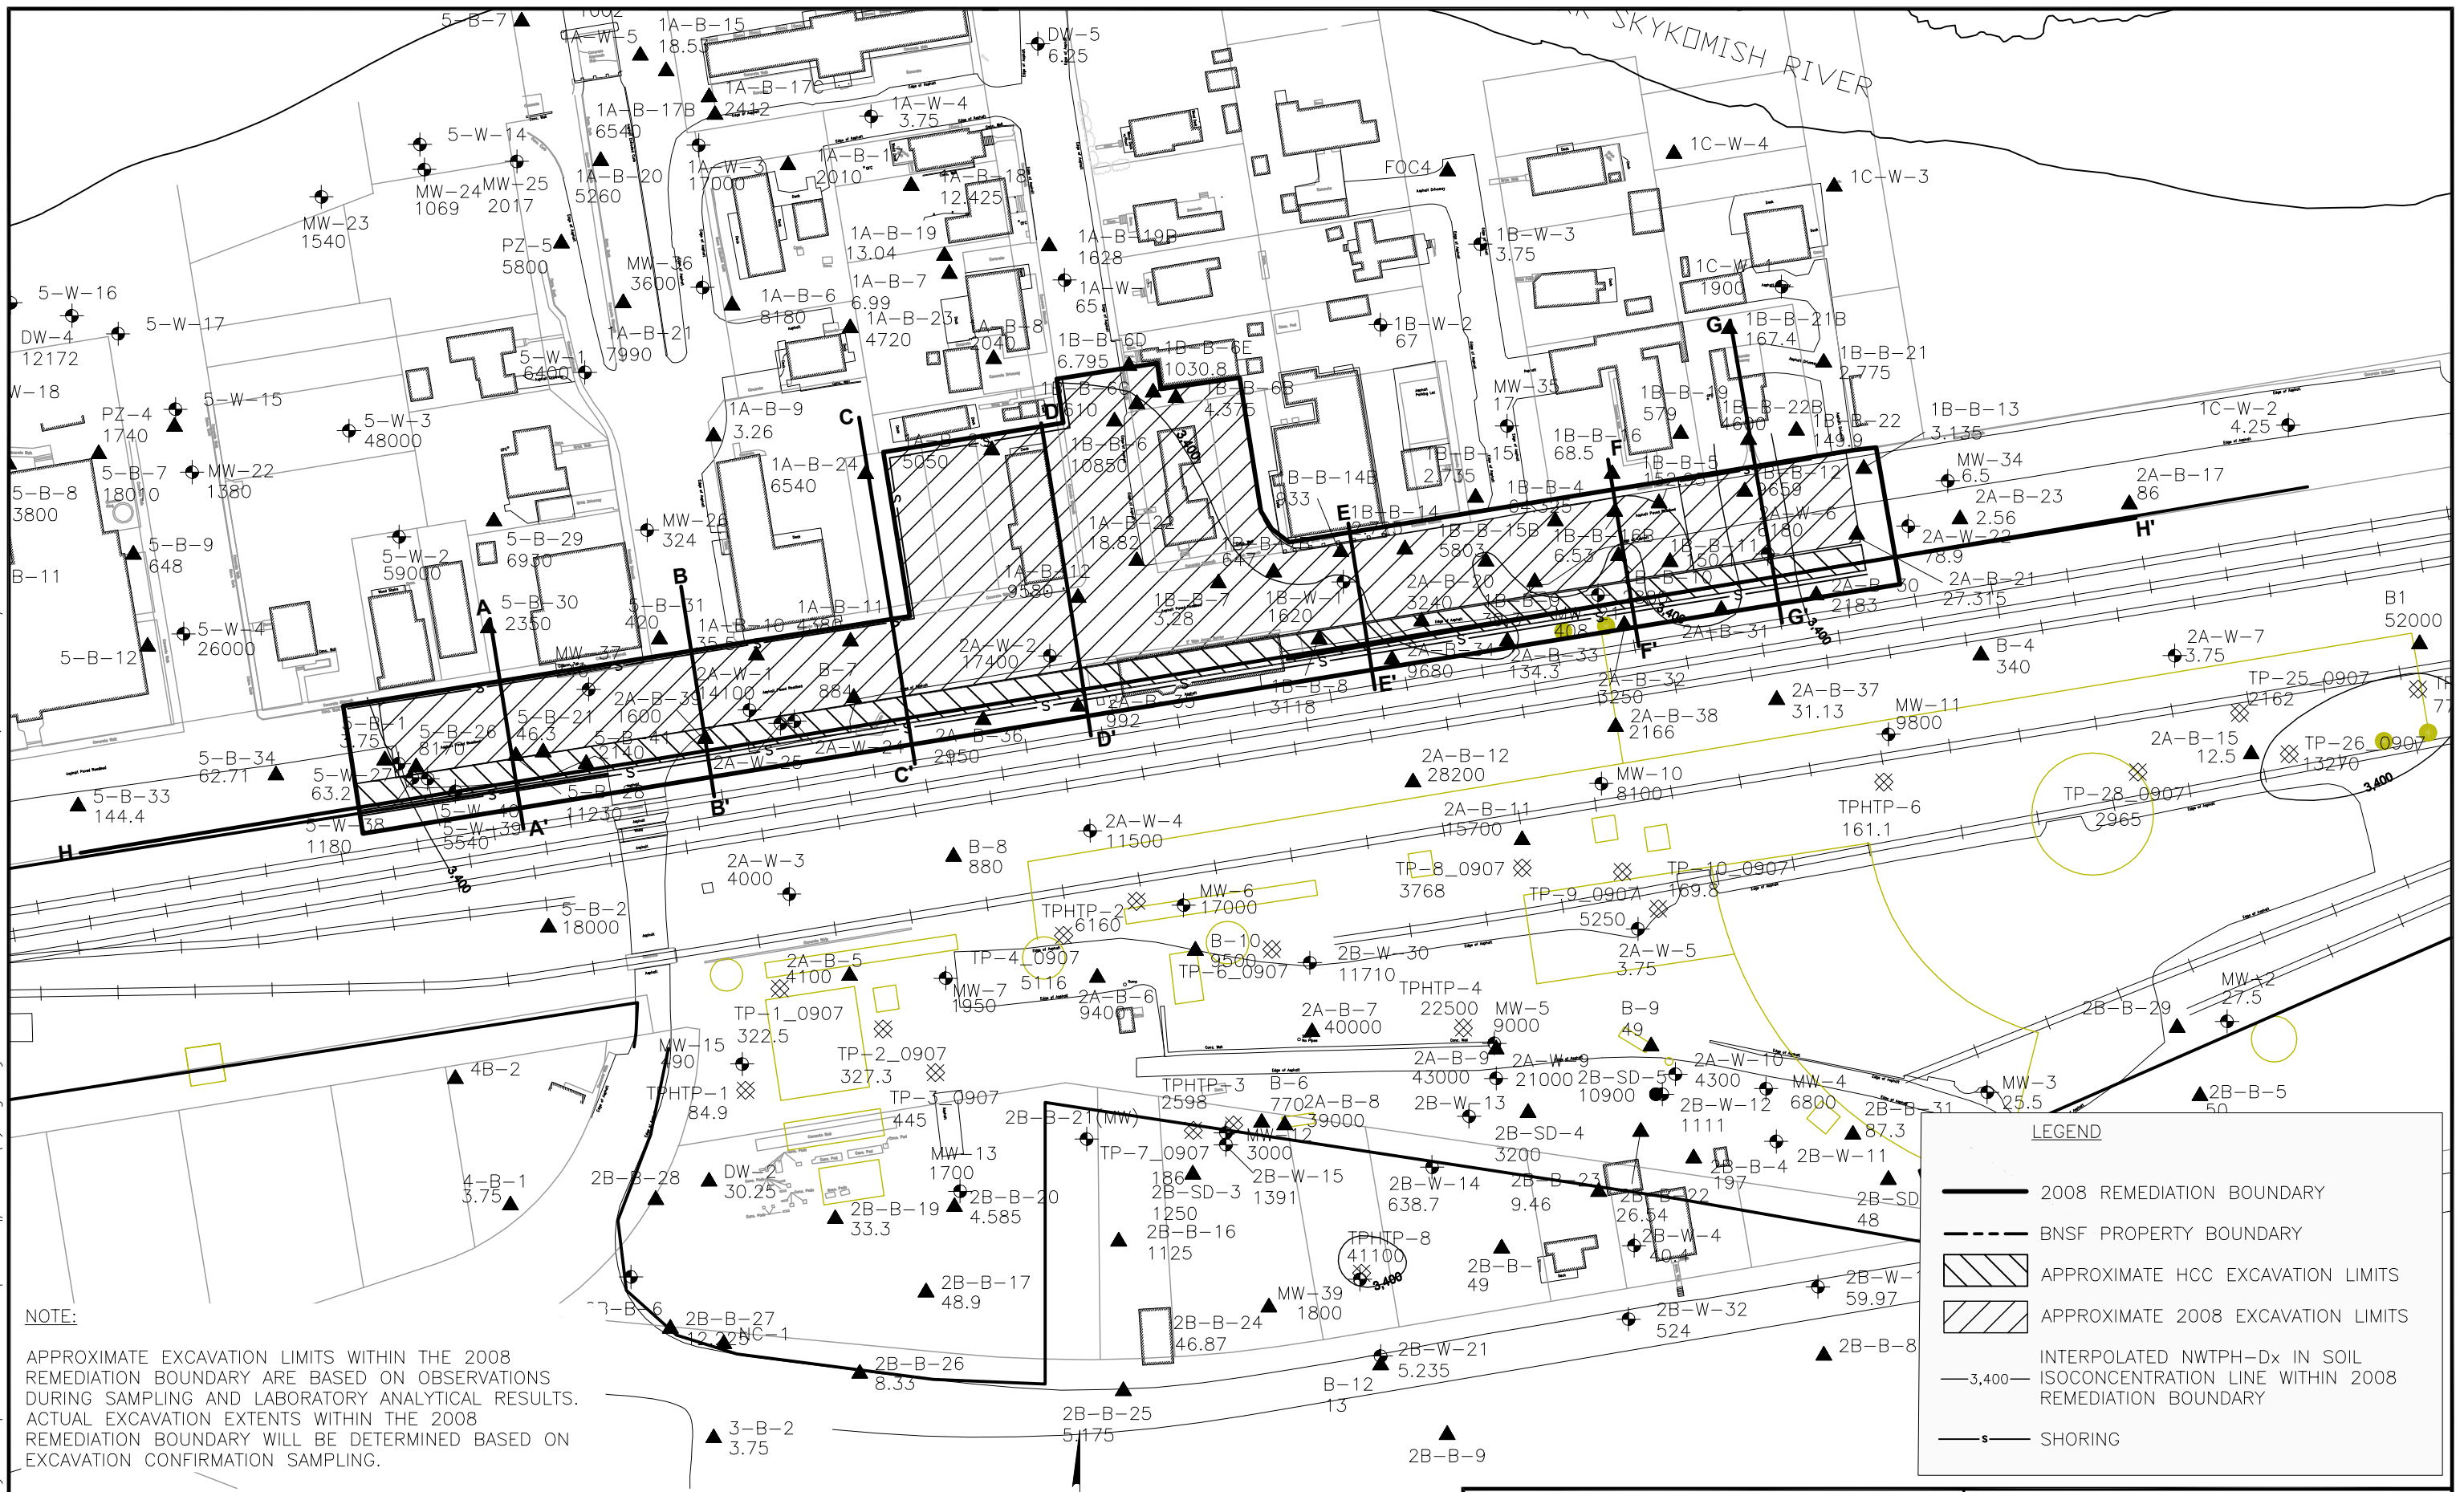

NOTE:  
APPROXIMATE EXCAVATION LIMITS WITHIN THE 2008 REMEDIATION BOUNDARY ARE BASED ON OBSERVATIONS DURING SAMPLING AND LABORATORY ANALYTICAL RESULTS. ACTUAL EXCAVATION EXTENTS WITHIN THE 2008 REMEDIATION BOUNDARY WILL BE DETERMINED BASED ON EXCAVATION CONFIRMATION SAMPLING.

LEGEND	
	2008 REMEDIATION BOUNDARY
	BNSF PROPERTY BOUNDARY
	APPROXIMATE HCC EXCAVATION LIMITS
	APPROXIMATE 2008 EXCAVATION LIMITS
	INTERPOLATED NWT PH-Dx IN SOIL ISOCONCENTRATION LINE WITHIN 2008 REMEDIATION BOUNDARY
	SHORING

ENSR | AECOM

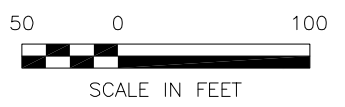

THE BNSF RAILWAY COMPANY  
 SKYKOMISH, WASHINGTON  
 01140-204-0370  
 DATE: 01/09/08 DRWN: E.M./SEA

SKYKOMISH 2008 EDR  
 INTERPOLATED TPH-Dx PLAN VIEW  
 DRAWING NO. C-6