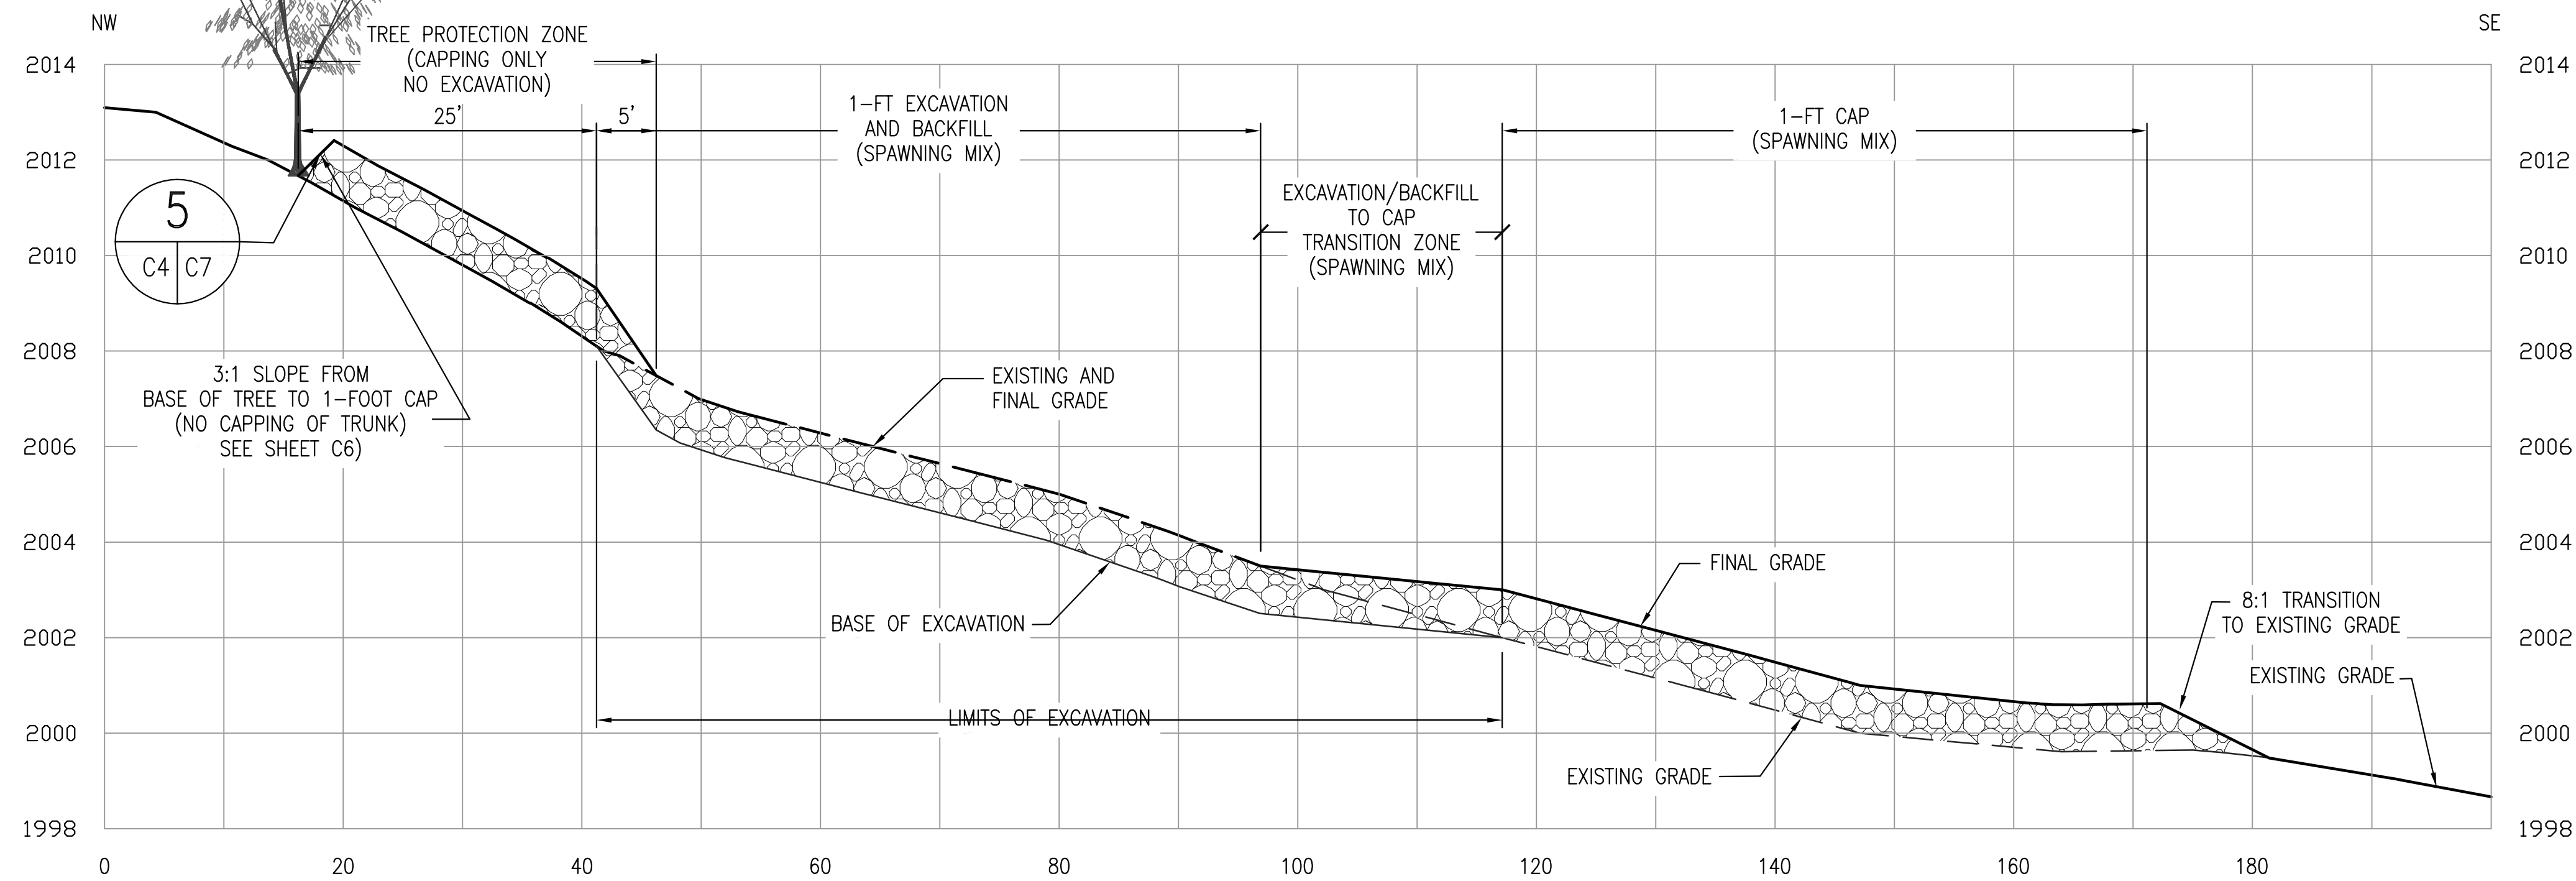
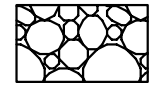
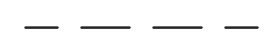
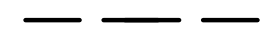
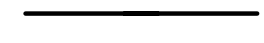

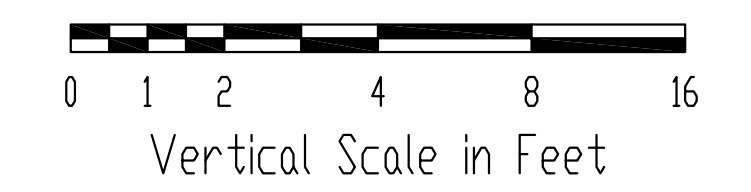
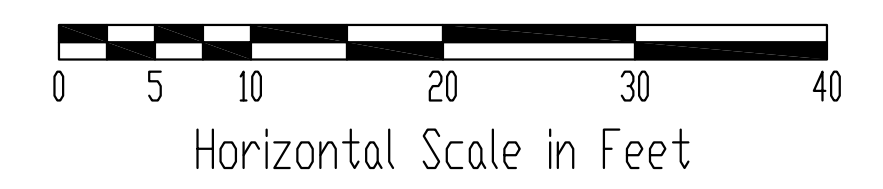


C STATION 1+55
C2 C4



D STATION 1+85
C2 C4

- LEGEND**
-  SPAWNING MIX MATERIAL
 -  EXISTING GRADE
 -  EXISTING AND FINAL GRADE
 -  FINAL GRADE
 -  BASE OF EXCAVATION



REV.	DATE	DESCRIPTION	DES BY	DWN BY	CHK BY	APP BY
-						
-						
-						
-						



Date of Issue: March 2008
 Designed By: ACS
 Drawn By: ACS
 Checked By: SMF
 Approved By:

SPOKANE RIVER METALS SITES
 HARVARD ROAD NORTH RECREATIONAL AREA
 REMEDIAL ACTION
 SPOKANE COUNTY, WASHINGTON

CROSS SECTIONS
 90% DESIGN SUBMITTAL

Drawing No.
C4
 Project No.
501C