


EXHIBIT B - MAP OF HISTORIC OPERATIONS

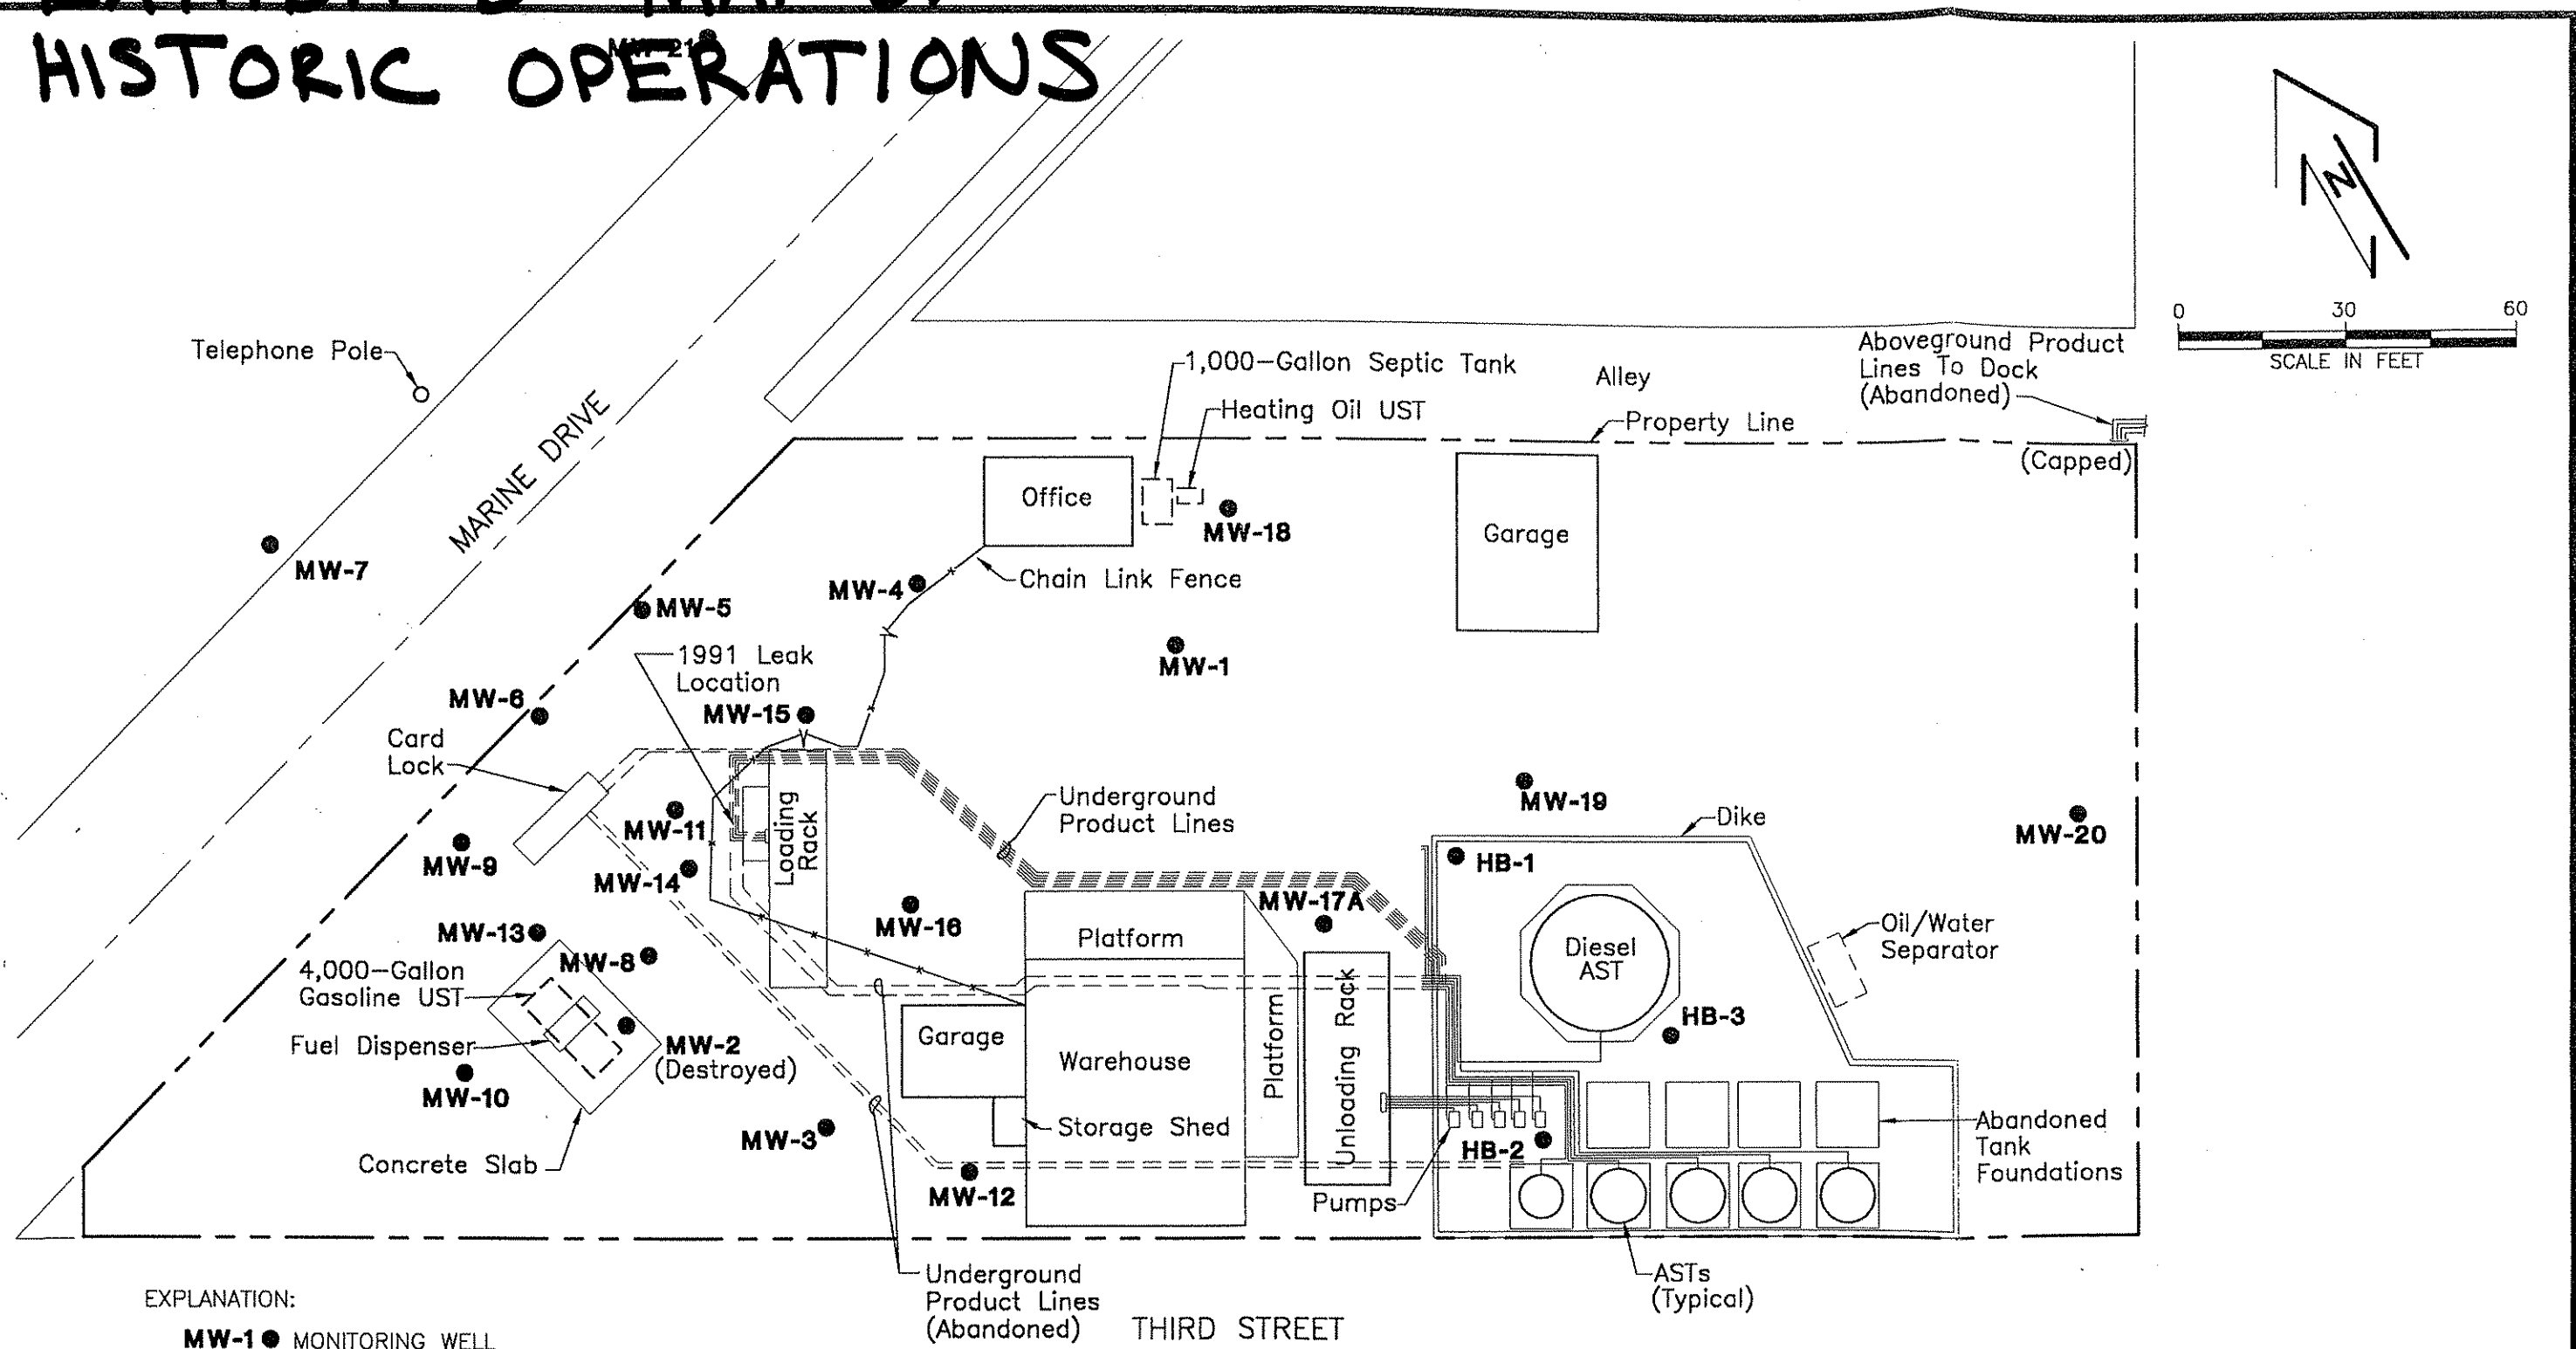

EXPLANATION:

- MW-1 ●** MONITORING WELL
- UST UNDERGROUND STORAGE TANK
- AST ABOVEGROUND STORAGE TANK

Note: 1. The locations of all features shown are approximate.

Reference: Drawing entitled "General Arrangement, Marine Station, Third & 'A' Streets, Port Angeles, Wash.," by Unocal, revision dated 05/10/90.



SITE PLAN (AUGUST 1991)

FIGURE 1

1-6-94