


Figure 4 - Southern Portion Georgetown Flume Project Limits

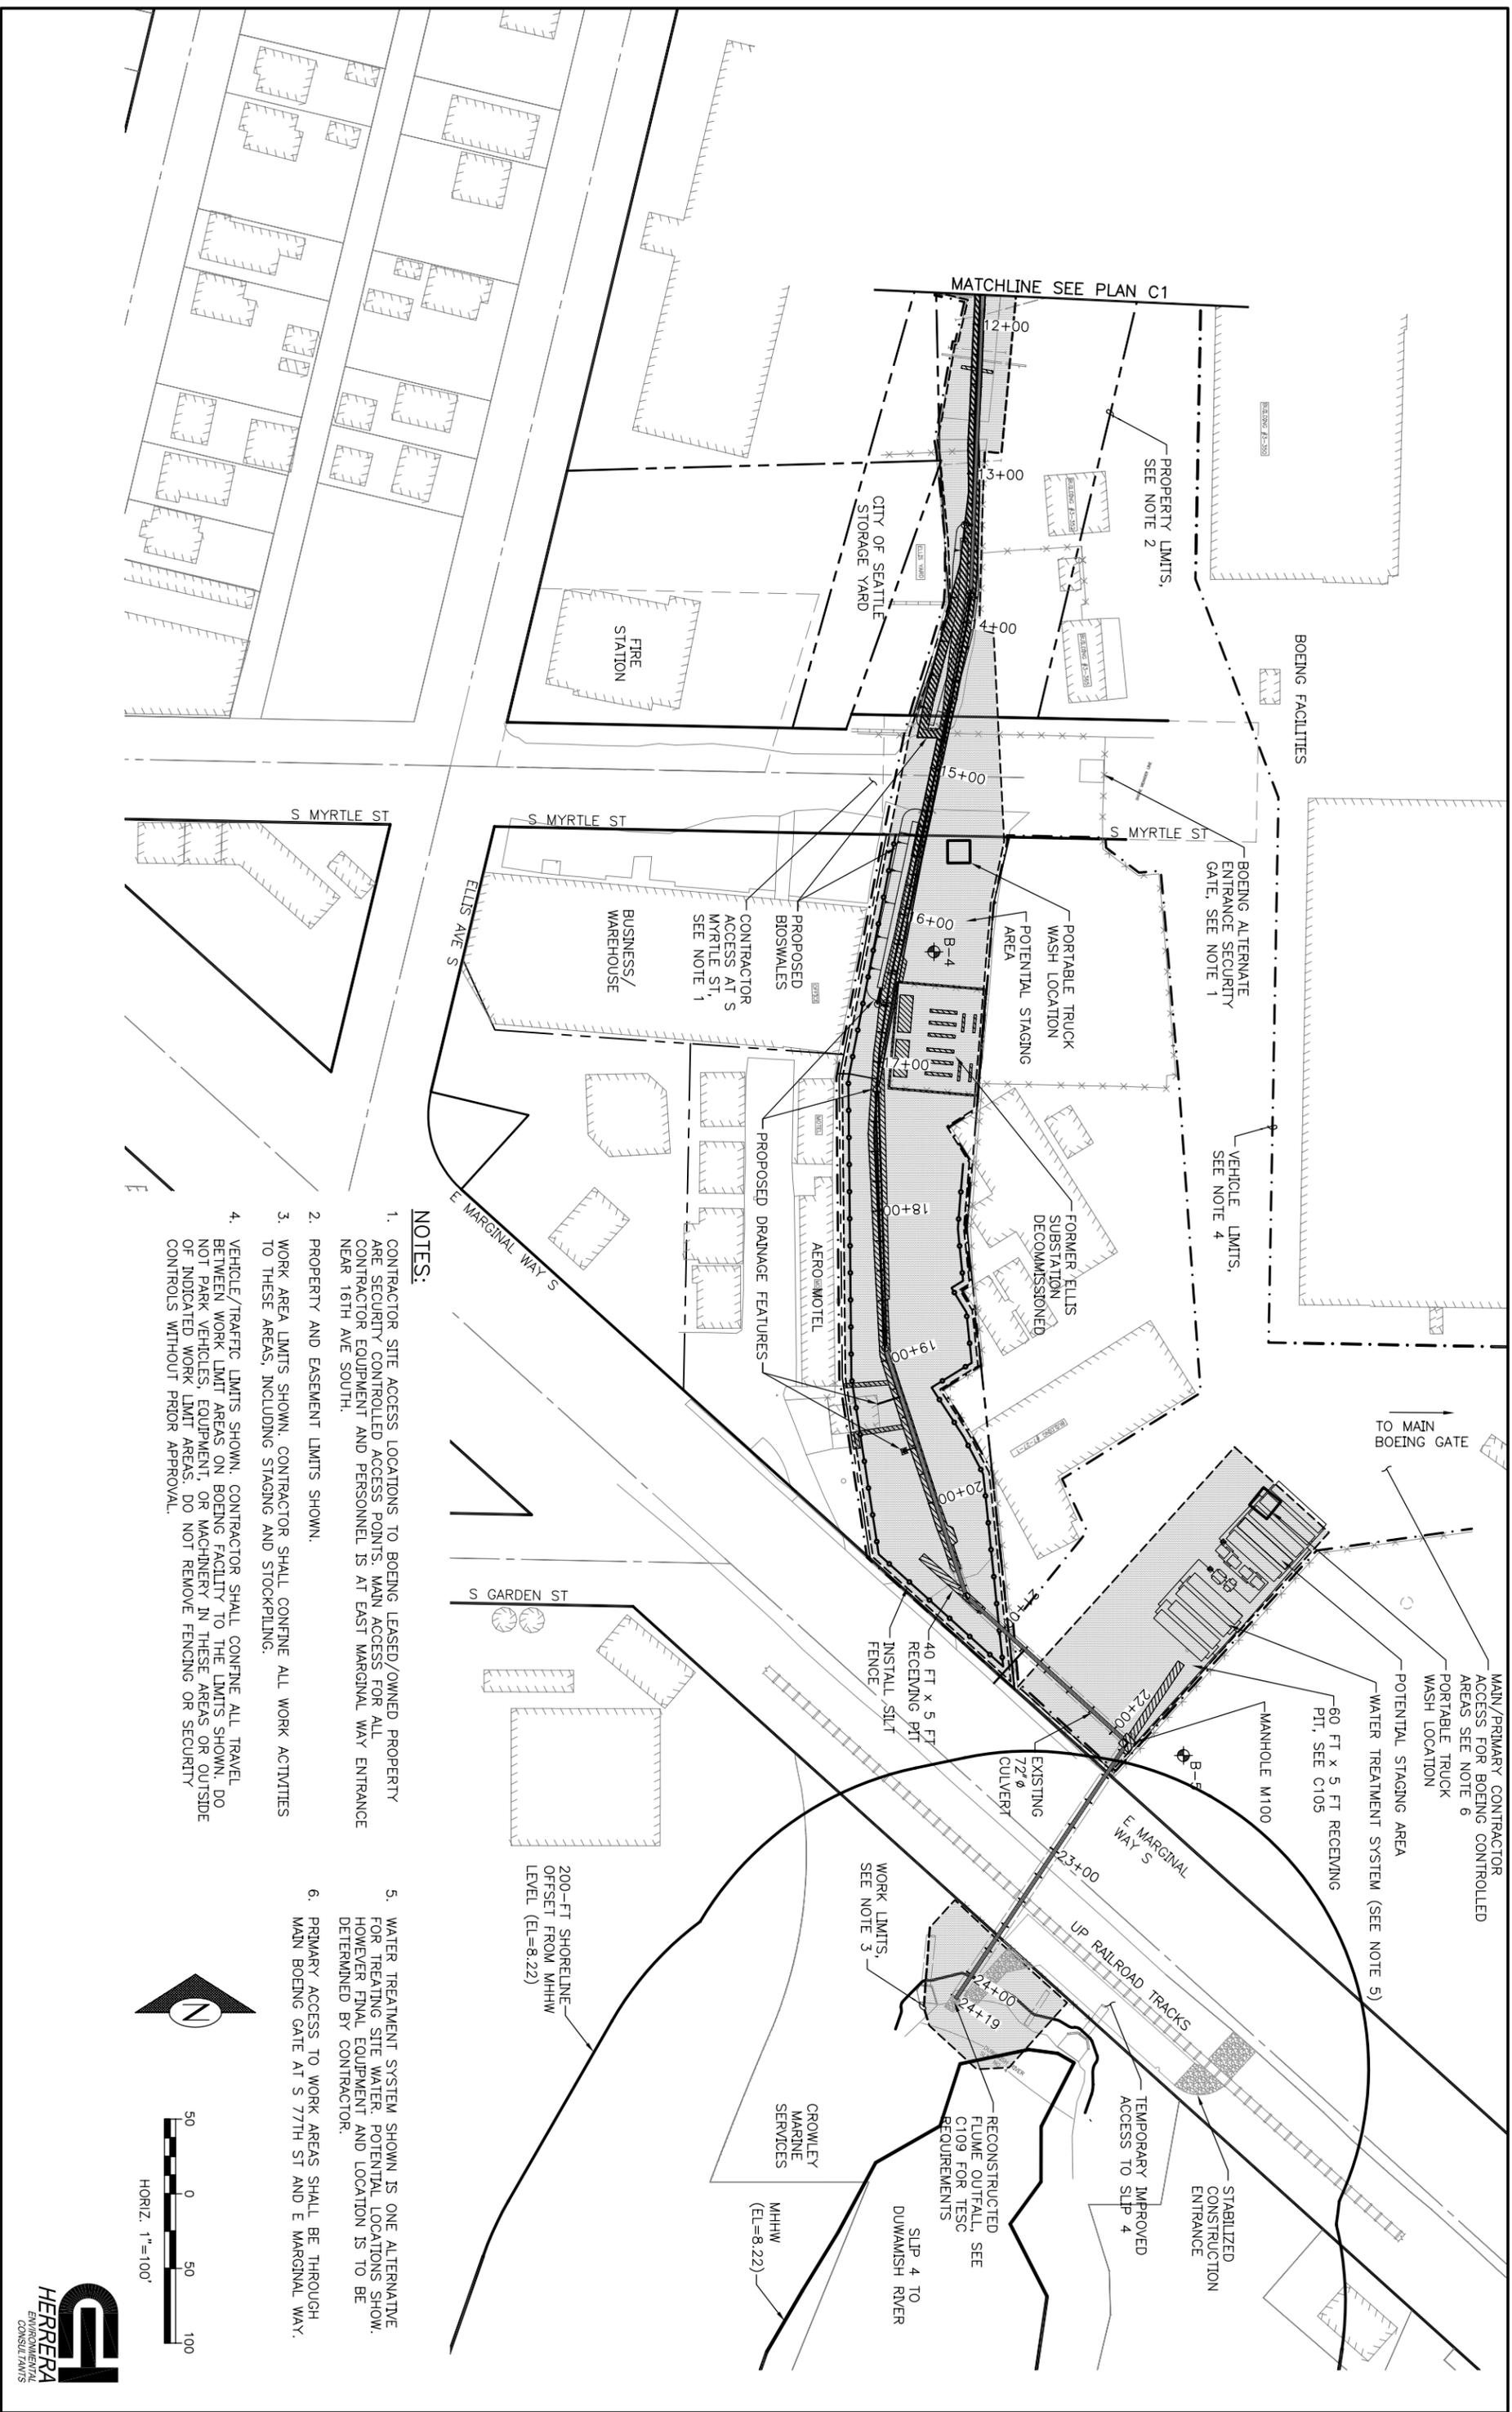

NOTES:

1. CONTRACTOR SITE ACCESS LOCATIONS TO BOEING LEASED/OWNED PROPERTY ARE SECURITY CONTROLLED ACCESS POINTS. MAIN ACCESS FOR ALL CONTRACTOR EQUIPMENT AND PERSONNEL IS AT EAST MARGINAL WAY ENTRANCE NEAR 16TH AVE SOUTH.
2. PROPERTY AND EASEMENT LIMITS SHOWN.
3. WORK AREA LIMITS SHOWN. CONTRACTOR SHALL CONFINE ALL WORK ACTIVITIES TO THESE AREAS, INCLUDING STAGING AND STOCKPILING.
4. VEHICLE/TRAFFIC LIMITS SHOWN. CONTRACTOR SHALL CONFINE ALL TRAVEL BETWEEN WORK LIMIT AREAS ON BOEING FACILITY TO THE LIMITS SHOWN. DO NOT PARK VEHICLES, EQUIPMENT, OR MACHINERY IN THESE AREAS OR OUTSIDE OF INDICATED WORK LIMIT AREAS. DO NOT REMOVE FENCING OR SECURITY CONTROLS WITHOUT PRIOR APPROVAL.
5. WATER TREATMENT SYSTEM SHOWN IS ONE ALTERNATIVE FOR TREATING SITE WATER. POTENTIAL LOCATIONS SHOW, HOWEVER FINAL EQUIPMENT AND LOCATION IS TO BE DETERMINED BY CONTRACTOR.
6. PRIMARY ACCESS TO WORK AREAS SHALL BE THROUGH MAIN BOEING GATE AT S 77TH ST AND E MARGINAL WAY.

